


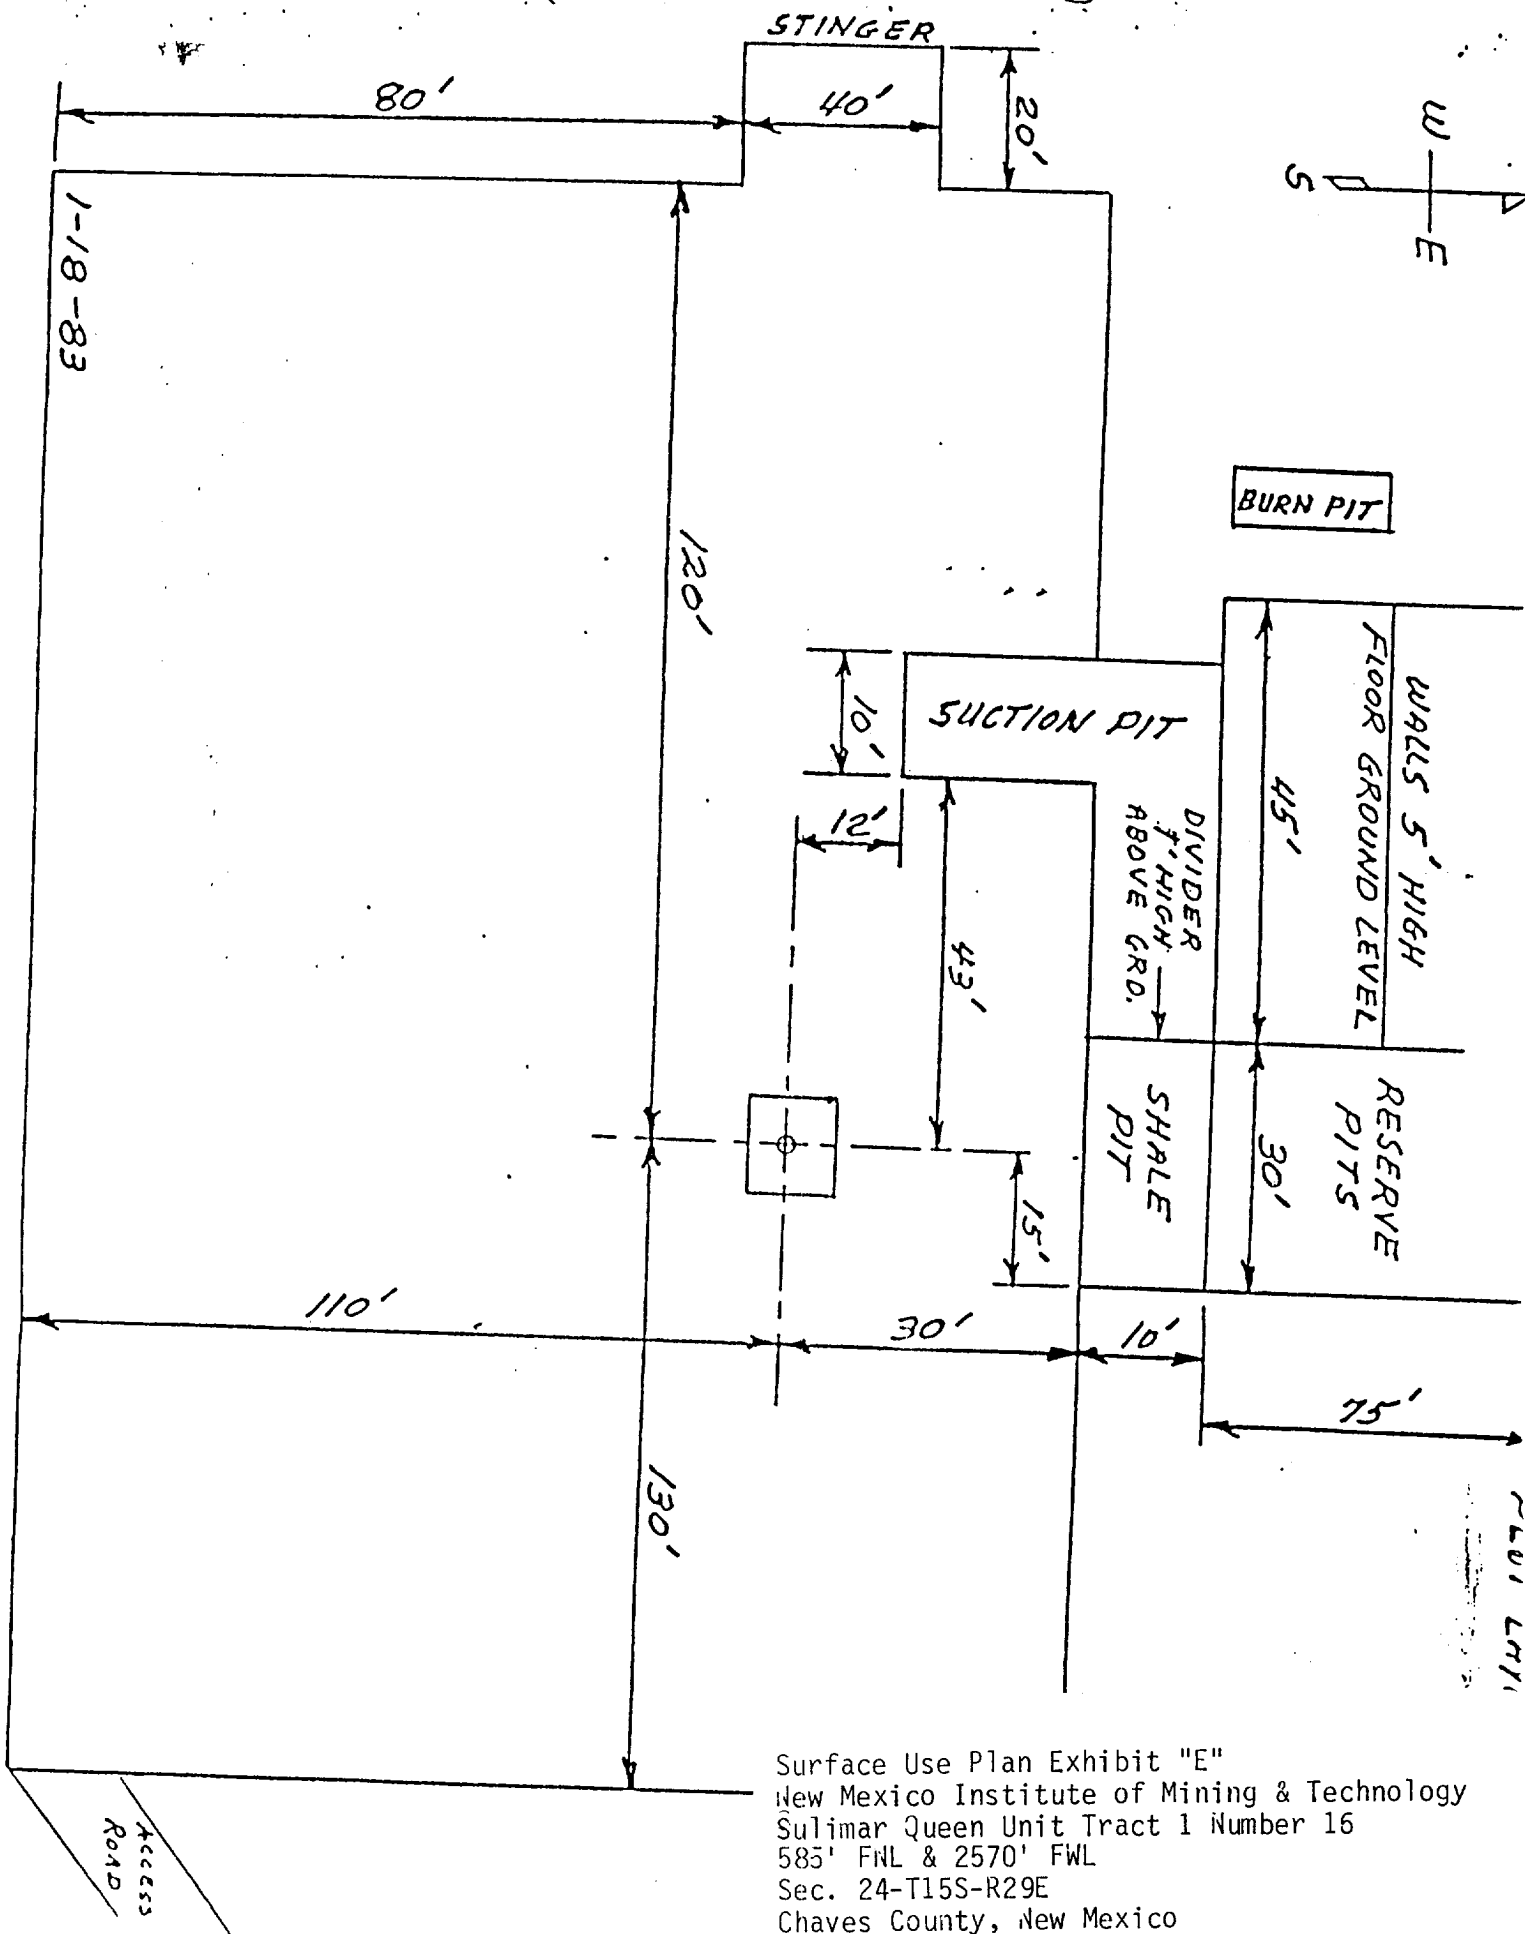

Surface Use Plan Exhibit "E"  
 New Mexico Institute of Mining & Technology  
 Sulimar Queen Unit Tract 1 Number 16  
 585' FNL & 2570' FWL  
 Sec. 24-T15S-R29E  
 Chaves County, New Mexico