
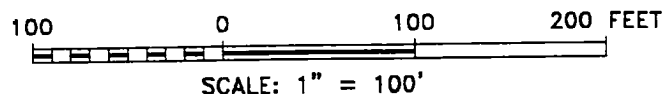


**SECTION 35, TOWNSHIP 15 SOUTH, RANGE 27 EAST, N.M.P.M.,
CHAVES COUNTY, NEW MEXICO.**

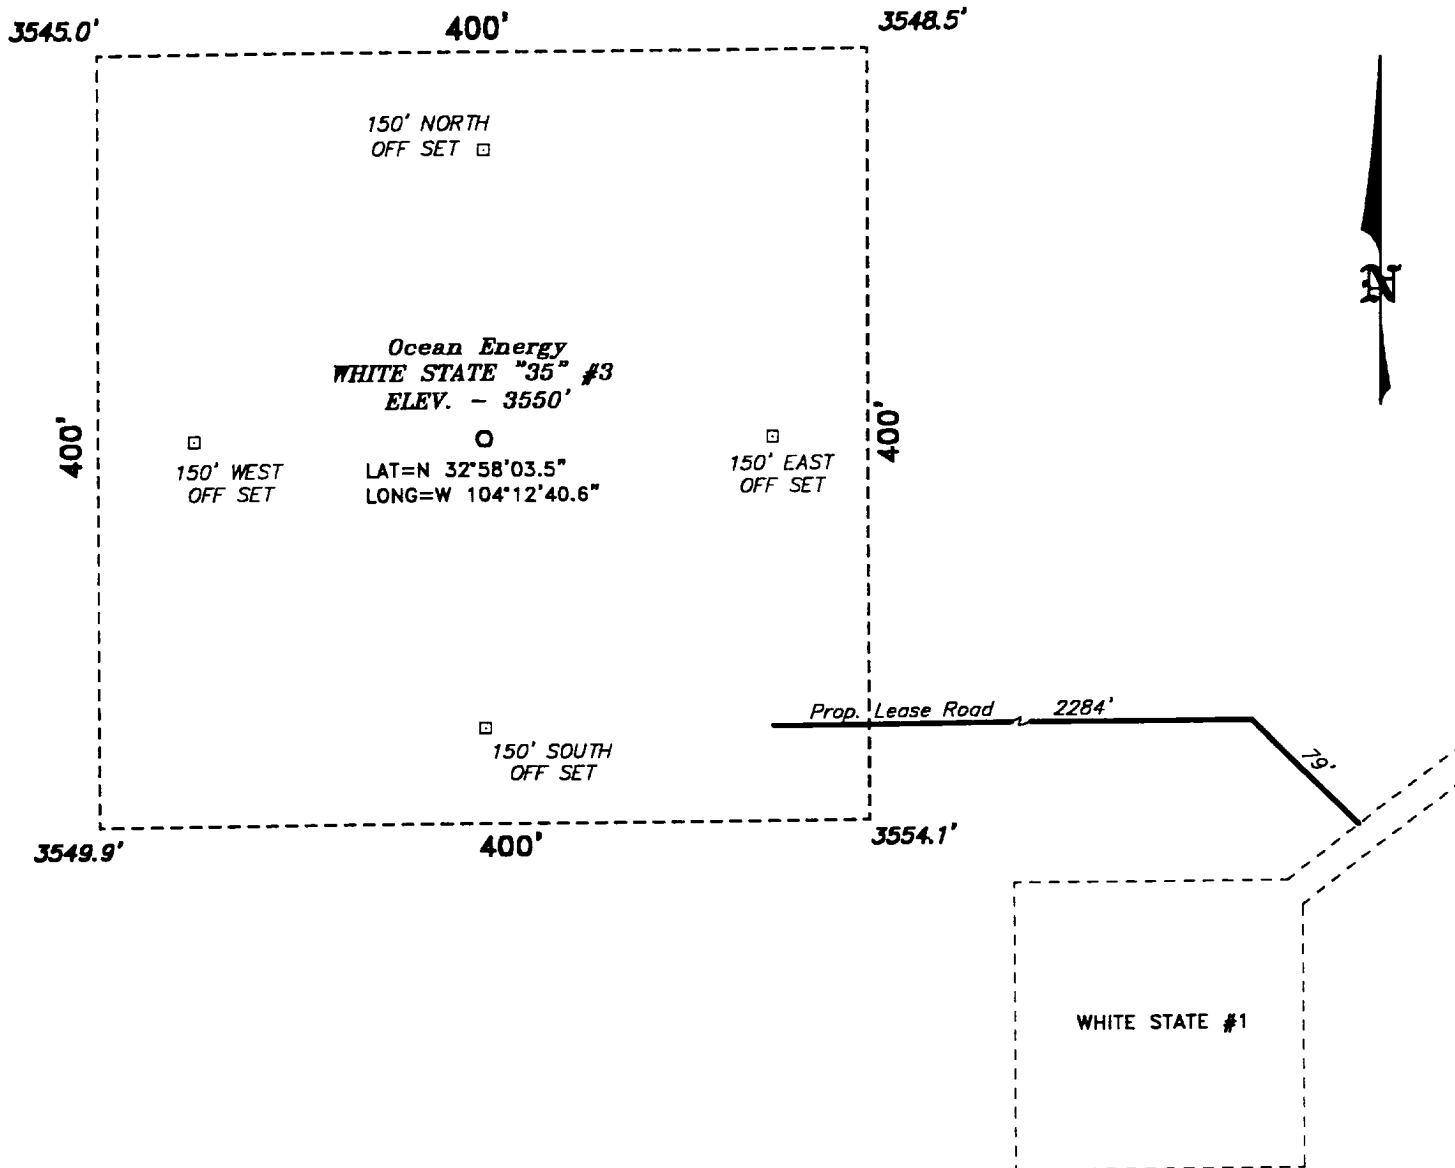

<i>Ocean Energy</i>	
REF: White State "35" No. 3 / Well Pad Topo	
THE WHITE STATE "35" No. 3 LOCATED 990' FROM THE SOUTH LINE AND 990' FROM THE WEST LINE OF SECTION 35, TOWNSHIP 15 SOUTH, RANGE 27 EAST, N.M.P.M., CHAVES COUNTY, NEW MEXICO.	
W.O. Number: 0414	Drawn By: K. GOAD
Date: 07-25-2000	Disk: KJG #122 - 0414A.DWG
Survey Date: 07-19-2000	Sheet 1 of 1 Sheets

BASIN SURVEYS P.O. BOX 1786-HOBBS, NEW MEXICO