


General Purpose Worksheet

Subject	EMPIRE ABO UNIT #G-20		Page No.	Of
File	PRESENT STATUS	By	WCH	Date
				7-28-87

LOCATION: 1650' FSL & 330' FEL, SEC. 36,
T-17-S, R-27-E, EDDY COUNTY, N.M.

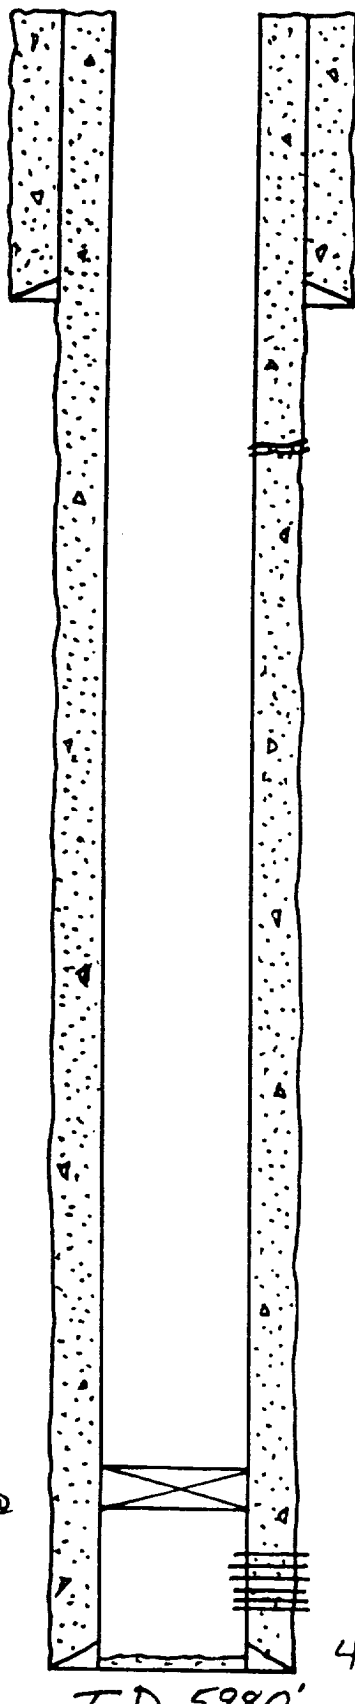

8 5/8" 28# CSG @ 1080' w/400 SX. TOC @ SURF-CALC.

NOTE: HOLES IN CSG REPORTED ON LAST WORKOVER
JANUARY, 1976. SUSPECTED TO BE @ ± 1500'.

CIBP @
5600'

ABO PERFS 5854-64' & 5870-74' (2 SPF)
4 1/2" 9.5# J-55 CSG @ 5980' w/915 SX. TOC @ SURF-CALC.