


Baber Well Servicing Co.
Hastie #6
1650'FWL/990'FNL
Sec.18,T17S,R28E
LC-045818(A)

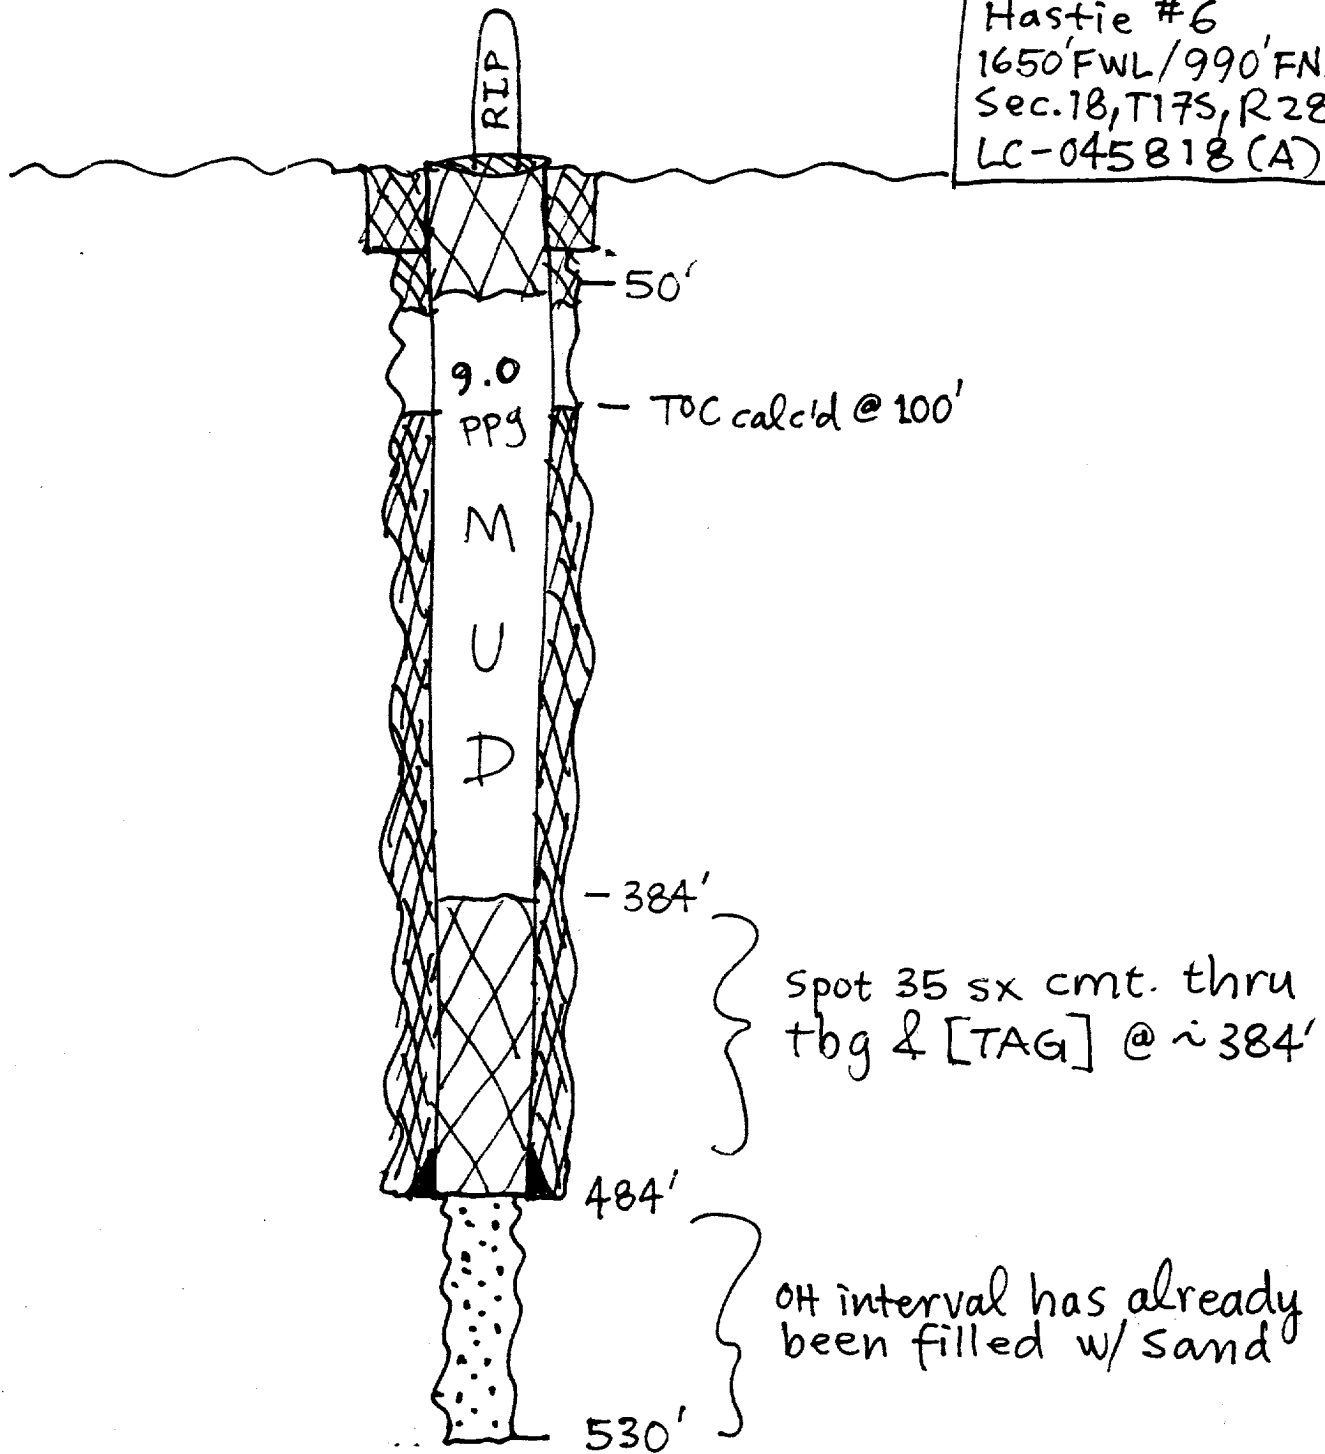

drawn by: SJ Shans [11/1/93]