


Baber Well Servicing Co.
Hastie #10
1650' FNL / 330' FWL
Sec. 18, T17S, R28E
LC-045818 (A)

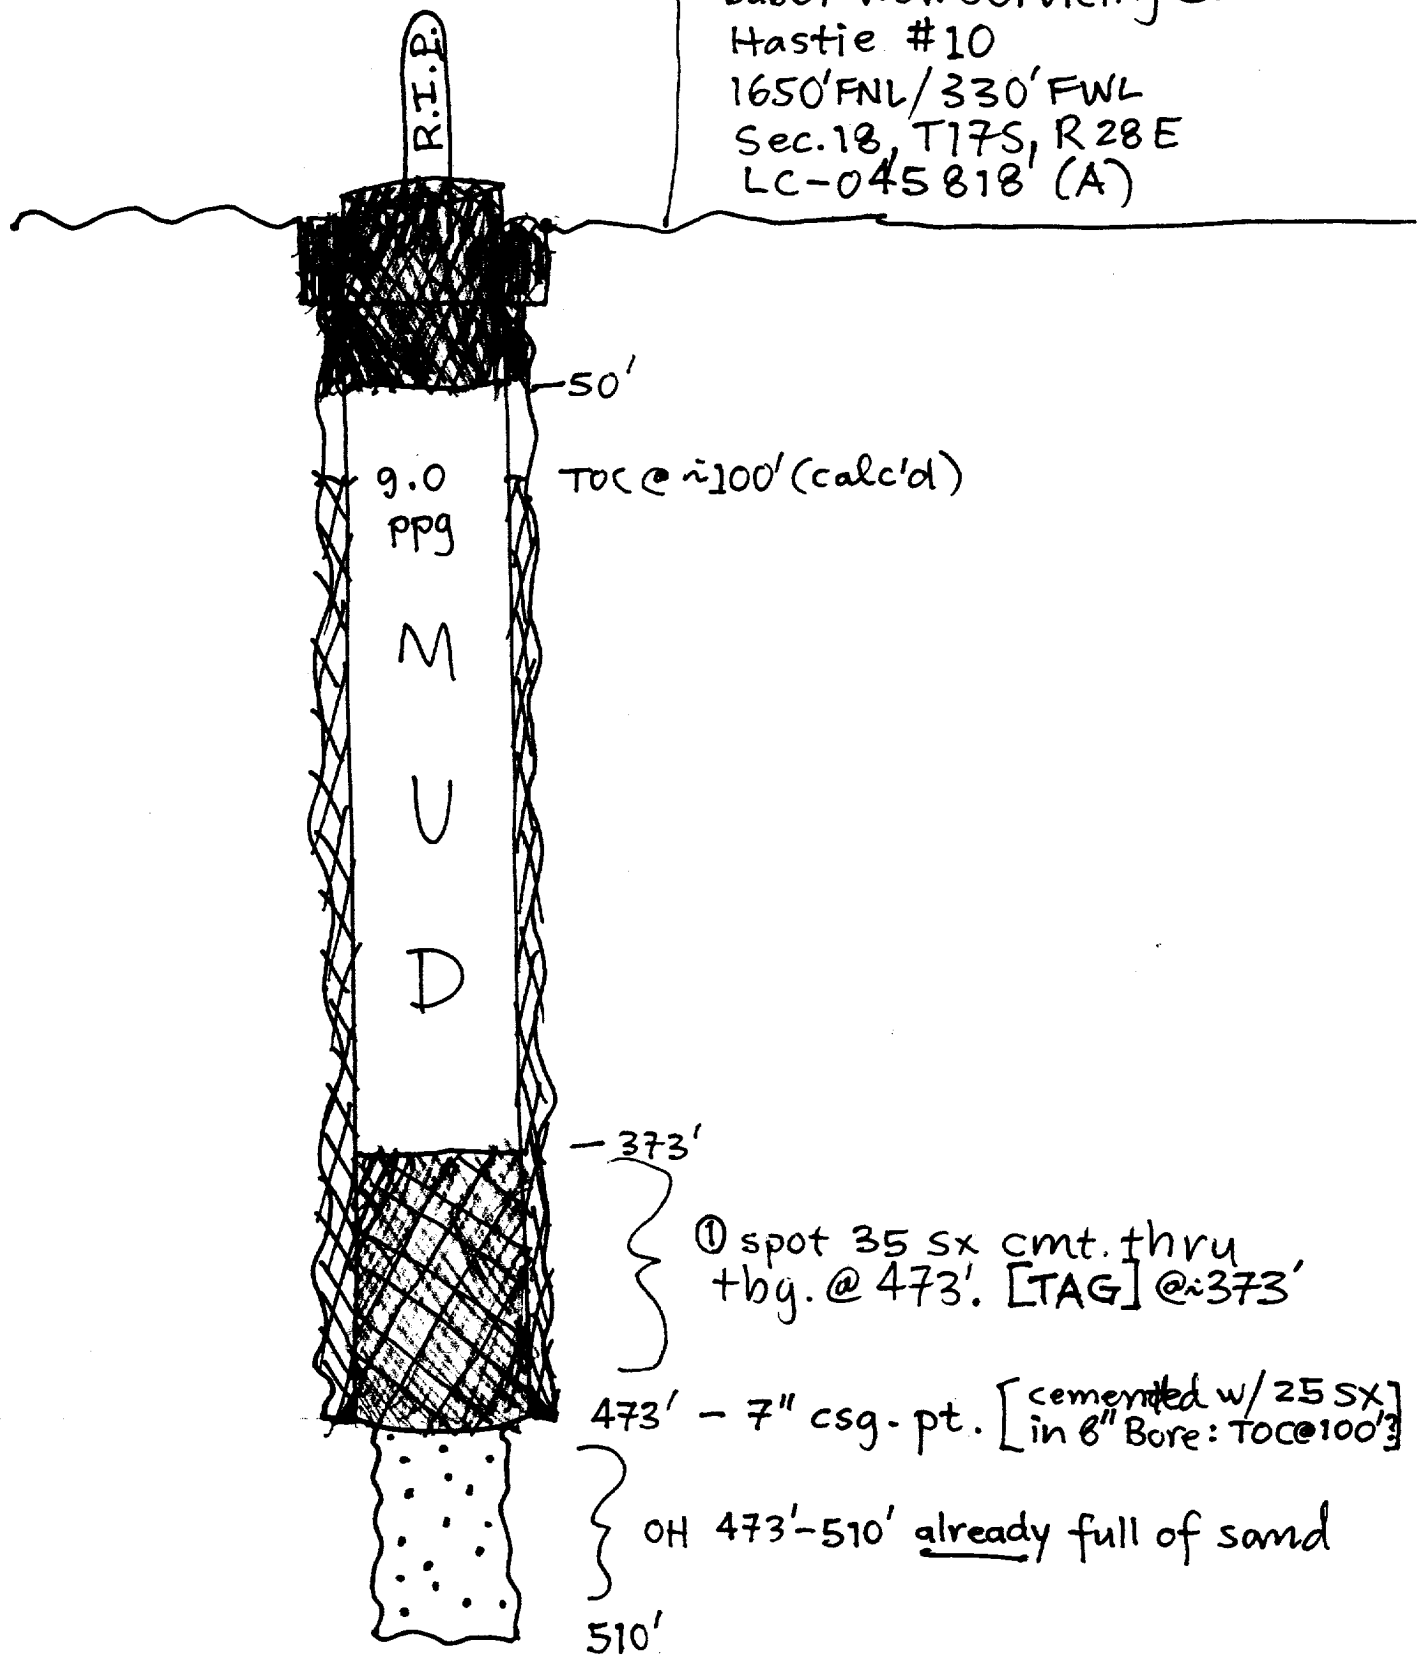

drawn by: SJSshaw [11/1/93]