


General Purpose Worksheet

Subject	EMPIRE ABO UNIT # G-36		Page No.	Of
File	PRESENT STATUS	By	WCH	Date 5-2-88

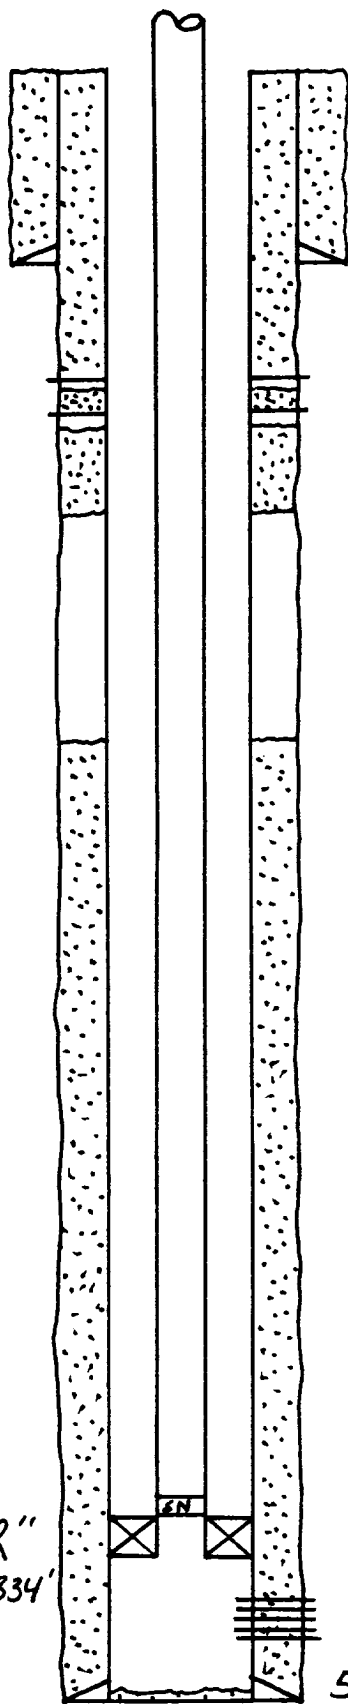

Loc: 2310' FSL & 990' FEL, Sec. 34,
T-17-S, R-28-E, EDDY County, NM

8 5/8" 28# J-55 CSG @ 752' w/250 SX. TOC
@ SURF - CIRC.

NOTE: PERFD 5 1/2" @ 1300'. CMTD 4 TIMES - TOC @
1268' BY CBL. PERFD 5 1/2" @ 1210'. CMTD
THREE TIMES - CIRC CMT 1ST TIME, SHUT OFF WTR
FLOW 3RD TIME.

COMPLETION ASSEMBLY: (TOP TO BTM)

185 JTS 2 3/8" 4.7# J-55 EUE 8RD TBG
1- 2 3/8" SN
1- 5 1/2" BAKER MOD "R" PKR

MOD "R"
PKR @ 5834'

ABO PERFS 6196-6216'

5 1/2" 15.5# J-55 CSG @ 6463' w/450 SX. TOC @
2648' - CBL. CBL ALSO IND BONDING F/1670-1320'.

TD 6463'