


Empire Abo Unit #E-37
Current Wellbore Configuration

April 1, 1987
ARCO WI 34.140

Location: 660' FNL & FWL, Sec 35-T17S-R28E, Eddy County, New Mexico
TD: 6350' PBD: 6315' GL Elev: 3679' RKB: 11' Spud: 8/3/60

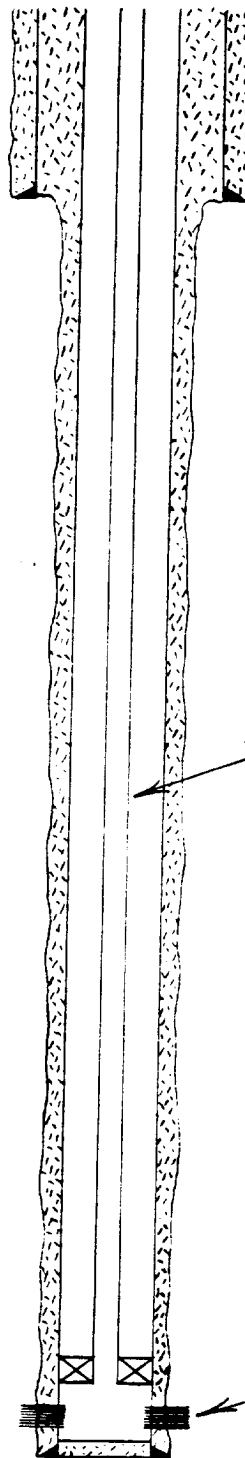

8-5/8", 24#, J-55 casing set
at 752' in 12-1/4" hole and
cemented to surface w/400 sx.

199 joints 2-3/8", 4.7#, J-55
EUE 8R tubing w/Kobe cavity,
locator seal assembly and
locator sub landed in Model
"D" packer at 6240'.

Empire Abo Perfs: 6283 - 6313
(4 JSPF)

5-1/2" Casing Detail

14#	J-55	0' - 5359'
15.5#	J-55	5359' - 6348'

5-1/2", 14.0 & 15.5#, J-55 casin
set at 6348' in 7-7/8" hole w/
800 sx cmt. Cmt circ to surf.