


30-15-03821

3654'N / 330'E - 2-16-30

Salado Operating L.L.C.

East Henshaw Ut Tr. 10 #4

After

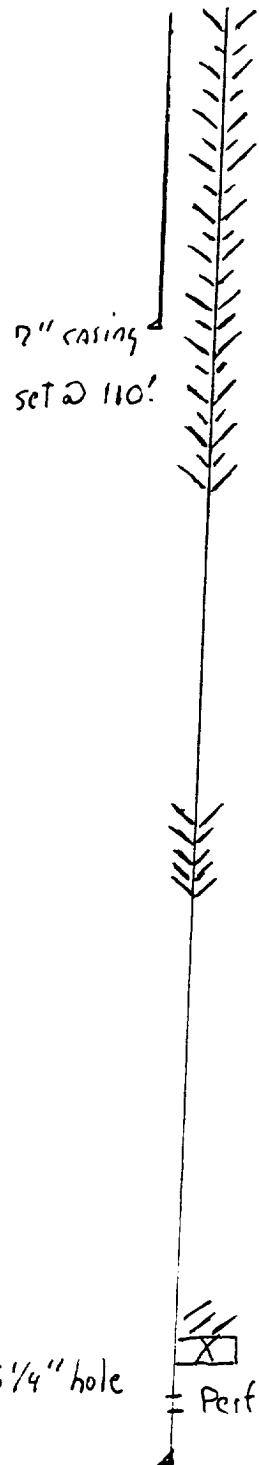

1. Run & set CIBP @ 2891' w/ 35' cement.

or Run tubing to 2891'

Set 25sx cement @ 2891'-2791' TAG

2. Circulate brine gel.

3. Perforate 2 7/8" casing @ 1520'

4. Run packer. Squeeze cement

100' cement plug inside & outside 2 7/8" casing. TAG

5 Perforate 2 7/8" casing @ 500'

6. Circulate cement to surface

Inside & outside 2 7/8" casing.

Pull tubing & Top off cement to surface.

8. Cut & level all surface pits

Cut drain men, clear location of junk.

Erect dry hole marker.

6 1/4" hole



= Perfs 2991'-3001'

2 7/8" casing

set @ 3147'

cmtcd w/200sx

Temp. Survey Toc
2070'