


30-75-03821

3654'N / 330'E - 2-16-30

Salado Operating L.L.C.

East Henshaw Ut Tr. 10 #4

After

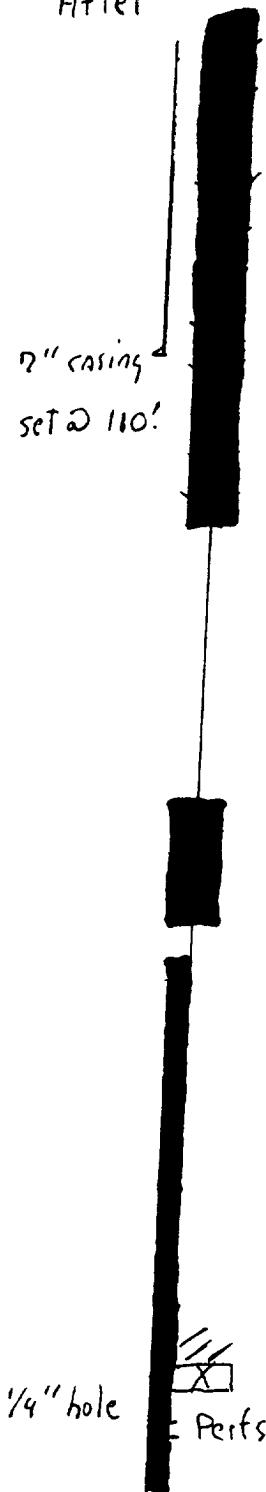

1. Run & set CIBP @ 2891' w/35' cement.

or Run tubing to 2891'

Set 25sx cement @ 2891'-2791' TAG

2. Circulate brine gel.

3. Perforate 2 1/2" casing @ 1520'

4. Run packer. Squeeze cement

100' cement Plug inside + outside 2 1/2" casing. TAG

5 Perforate 2 1/2" casing @ 500'

6. Circulate cement to surface

Inside + outside 2 1/2" casing.

Pull tubing + Top off cement to surface.

8. Cut + level all surface pits

Cut dead men, clear location of junk.

Erect dry hole marker.

6 1/4" hole

Perfs 2991'-3001'

2 1/2" casing

set @ 3147'

cmtd w/200SX

Temp. Survey Toc  
2070'