


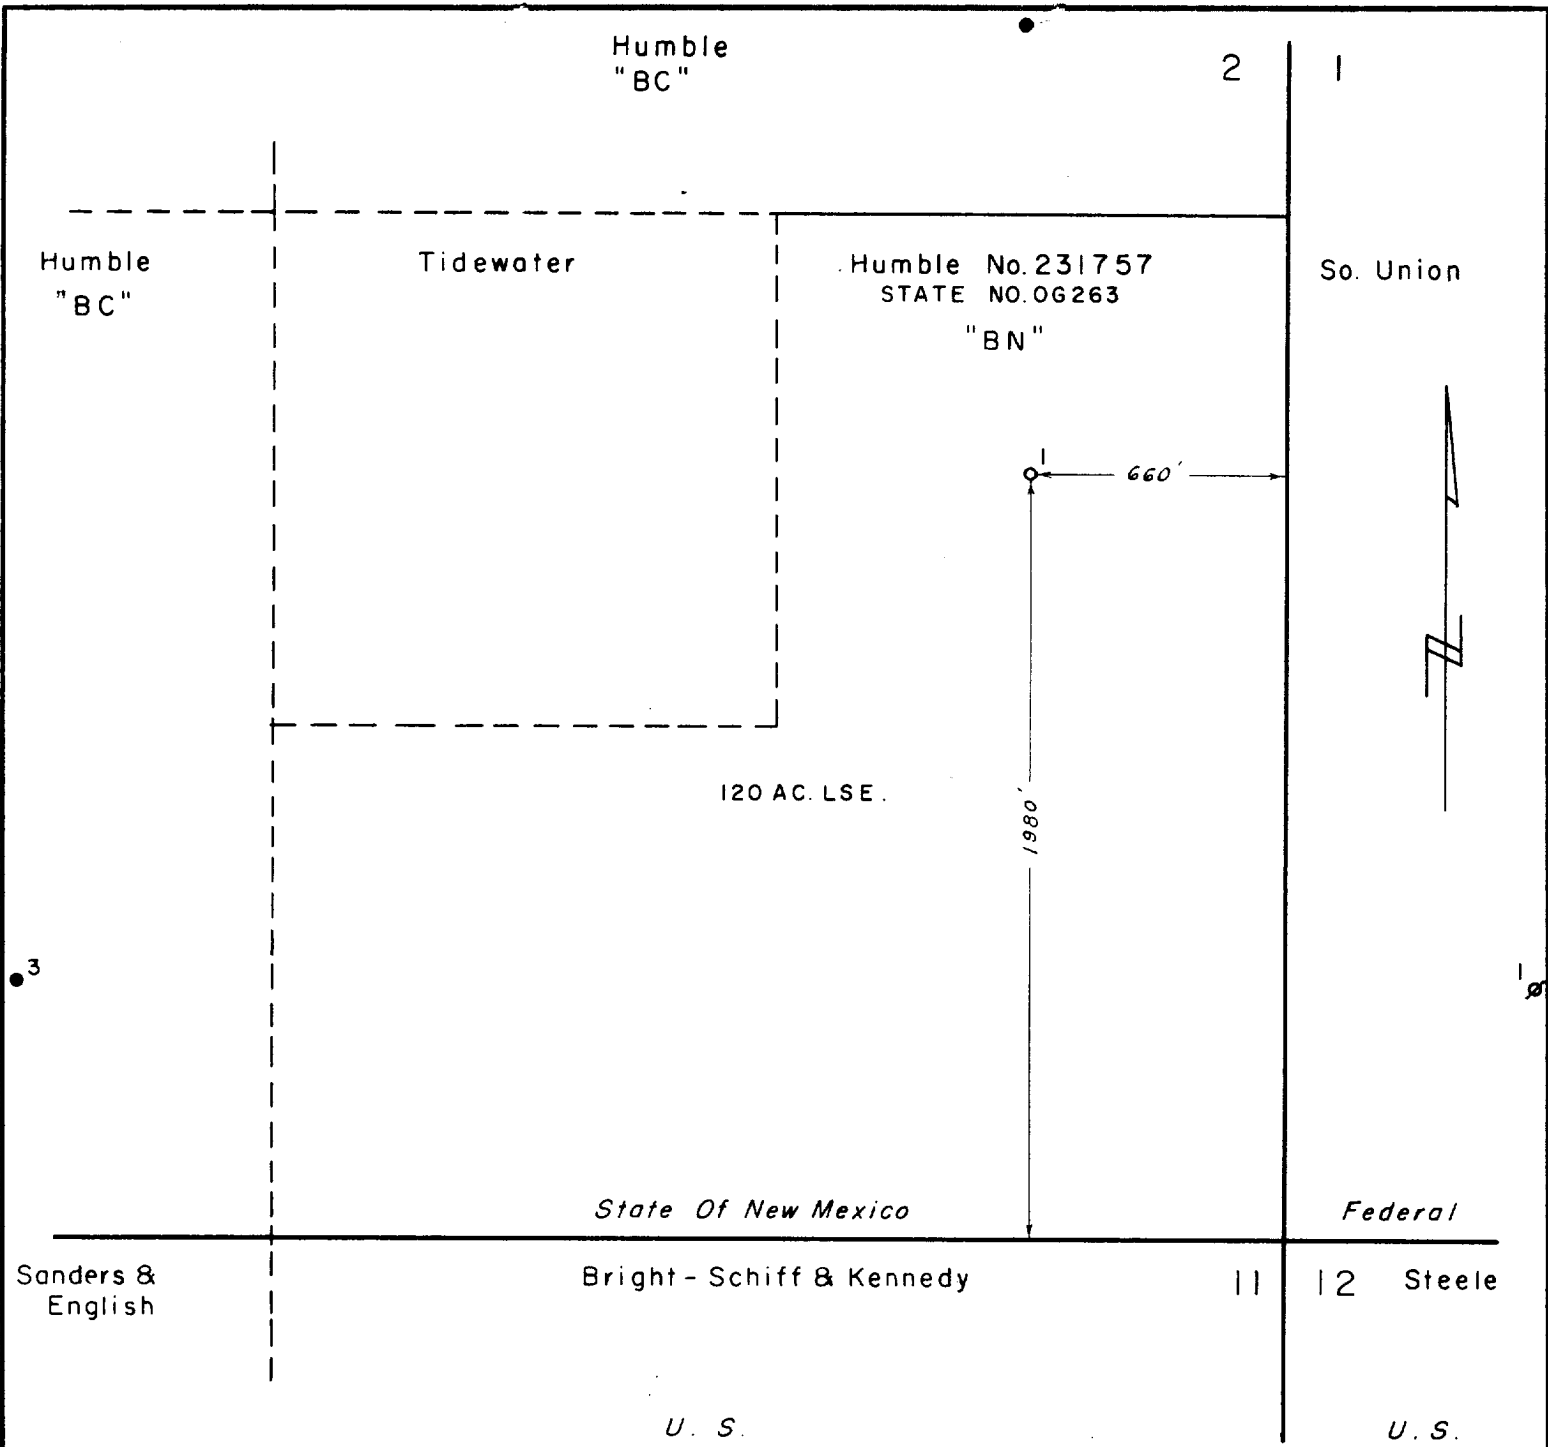

This is to certify that I am a registered professional engineer or registered land surveyor, in the State of New Mexico, that this map was prepared from the notes of actual survey made by me or under my direction and that this map is true and correct to the best of my knowledge and belief.

1382 *J. H. Whitcomb*
 Registration Number Registered Professional Engineer or Registered Land Surveyor

NEW MEXICO STATE "BN"- 231757		
SEC. 2, T 16 S R 30 E, EDDY CO., NEW MEXICO		
HUMBLE OIL & REFINING COMPANY CIVIL ENGINEERING DIVISION MIDLAND AREA		
DRAWN <u>D. L. MCKIBBIN</u>	SCALE <u>1" = 500'</u>	FILE NO. W-A 3200
CHECKED <u><i>J. H. Whitcomb</i></u>	DATE <u>8-15-61</u>	
APPR. _____	REVISED _____	

OIL CONSERVATION COMMISSION		
ARTESIA DISTRICT OFFICE		
No. Copies Received <u>5</u>		
DISTRIBUTION		
	NO FURNISHED	
OPERATOR		
SANTA FE		
PRODUCTION OFFICE		
STATE LAND OFFICE		
U. S. & S.		
TRANSPORTATION		
FILE		
BUREAU OF MINING		