


EXHIBIT "C"

Brewer #28

1980' FSL and 1980' FWL

Section 12 - 16S - 29E Eddy County, New Mexico

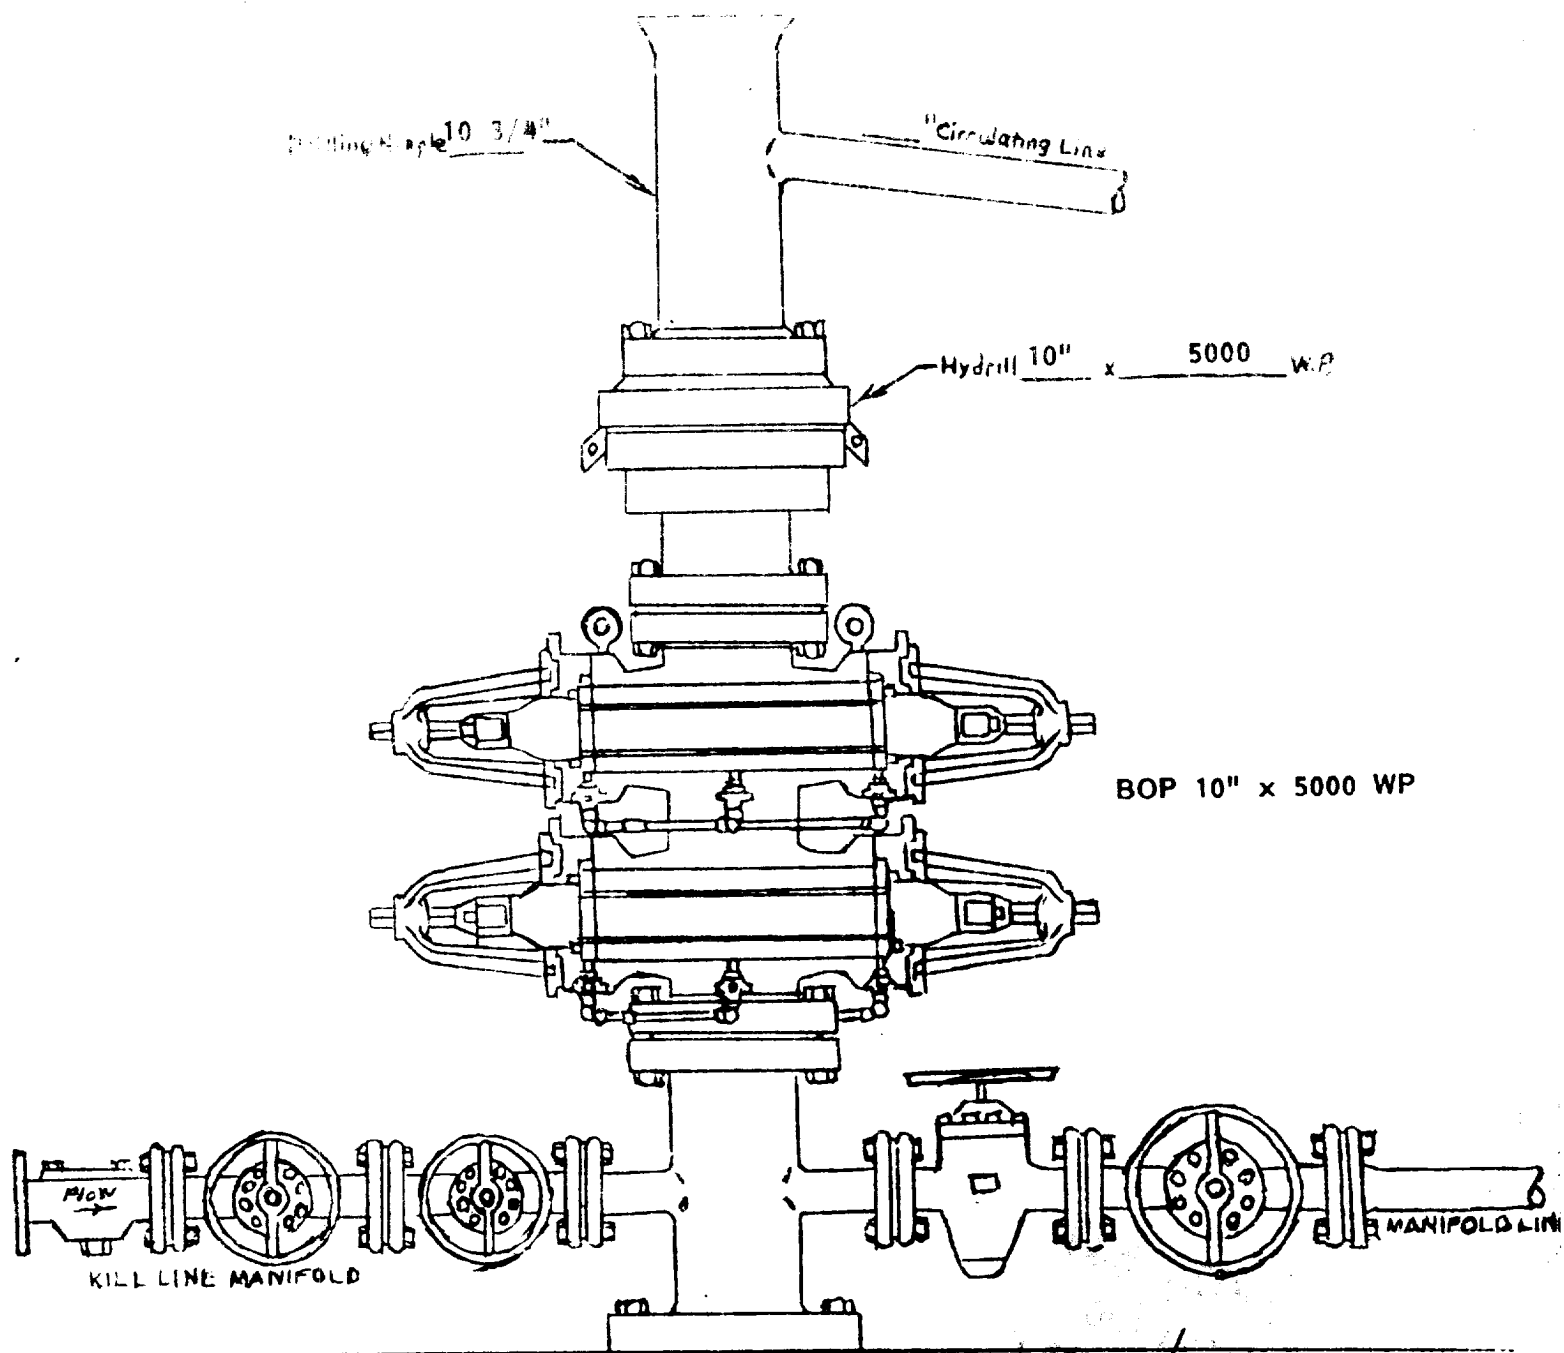

WELL HEAD B.O.P.

5000 W.P.

□ Manual

⊗ Hydraulic