


100.00.00.00
BY 27

WATER
TANK
12' x 41'

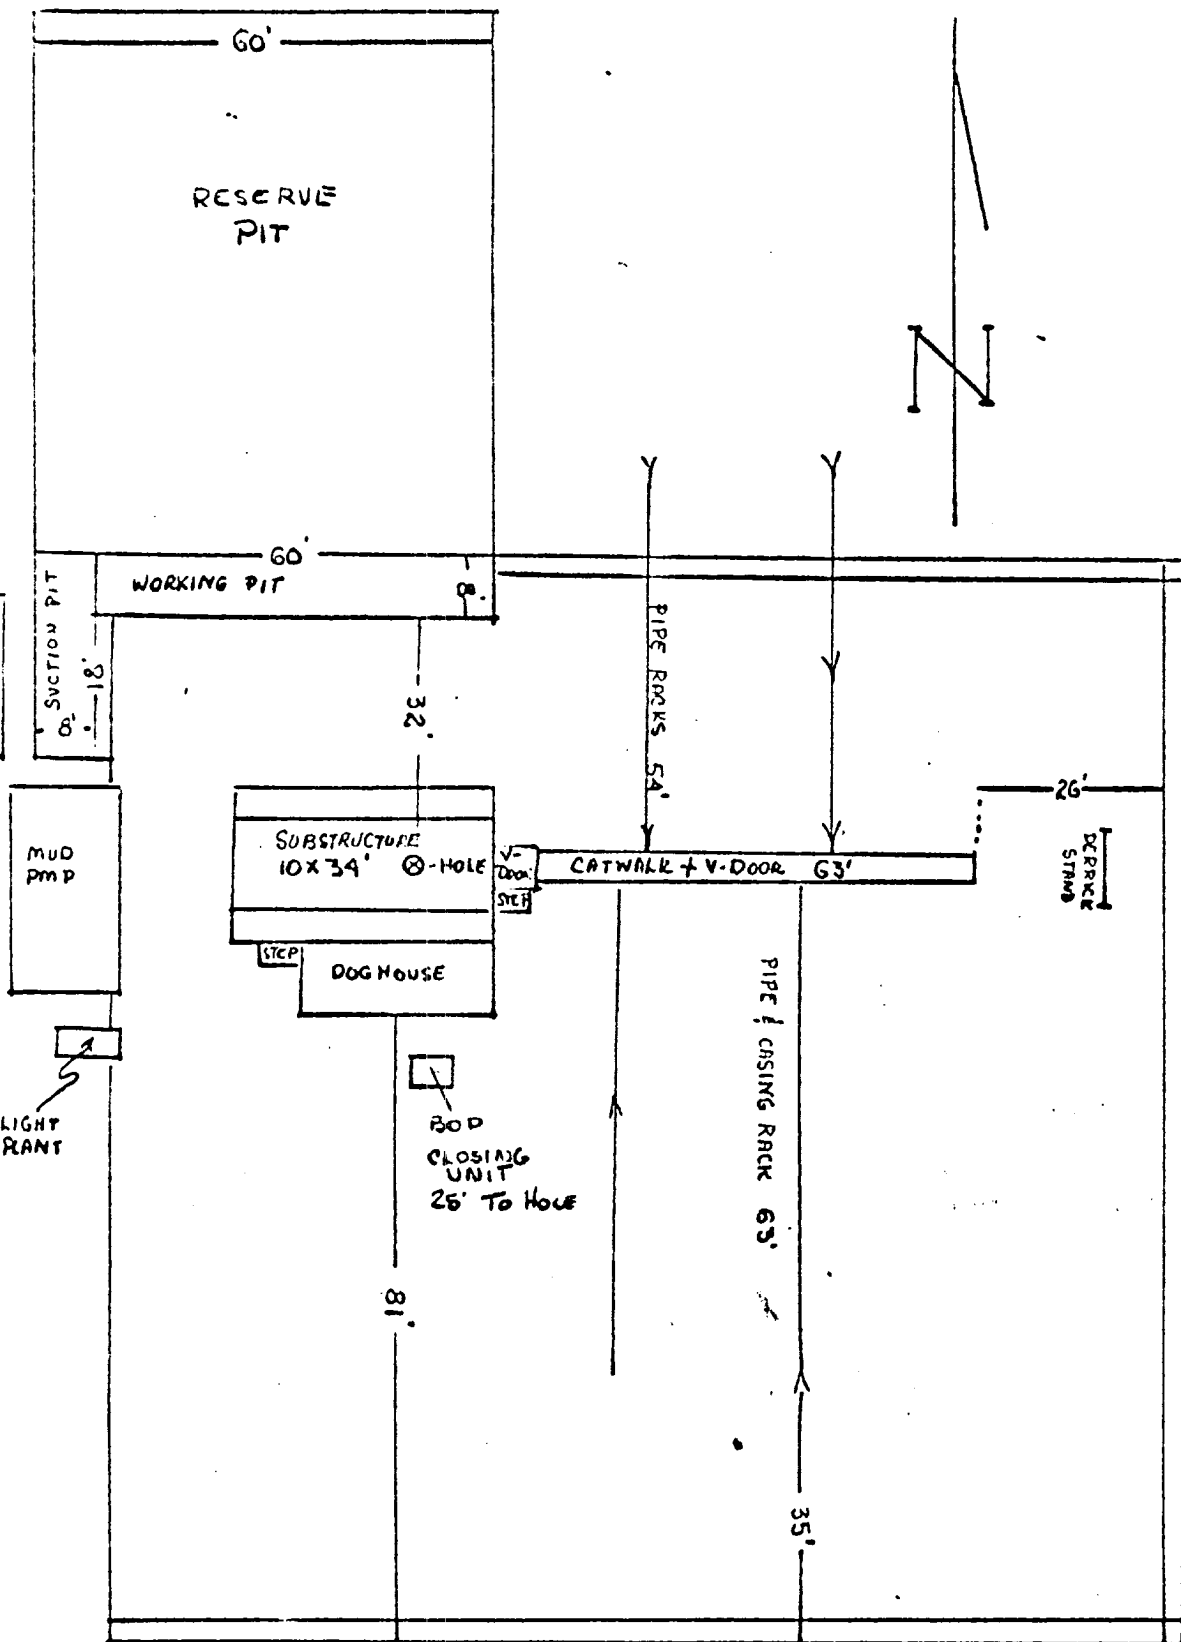

Amoco Production Company

SCALE:

GENERAL RIG LAYOUT HONDO FED GAS Com #2

DRG.
NO.