


EAU E - 361
SECTION 34-T17S-R28E
EDDY COUNTY, NM

PRESENT

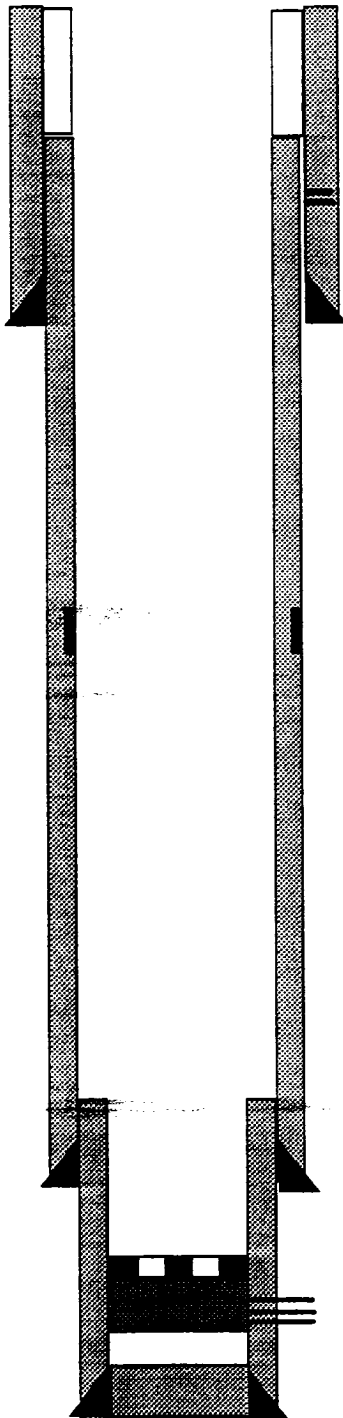

TOC @ 240' TS

Squeeze holes @
475'-77'

8-5/8" @ 750'

DV tool @ 3008'

TOL @ 6058'

5-1/2" @ 6169'

CR @ 6206'

Perfs 6228'-6236'

4" 11.6#, Liner @ 6274'

PROPOSED

