


Blow-out Preventers hydril and choke manifold are all 900 Series

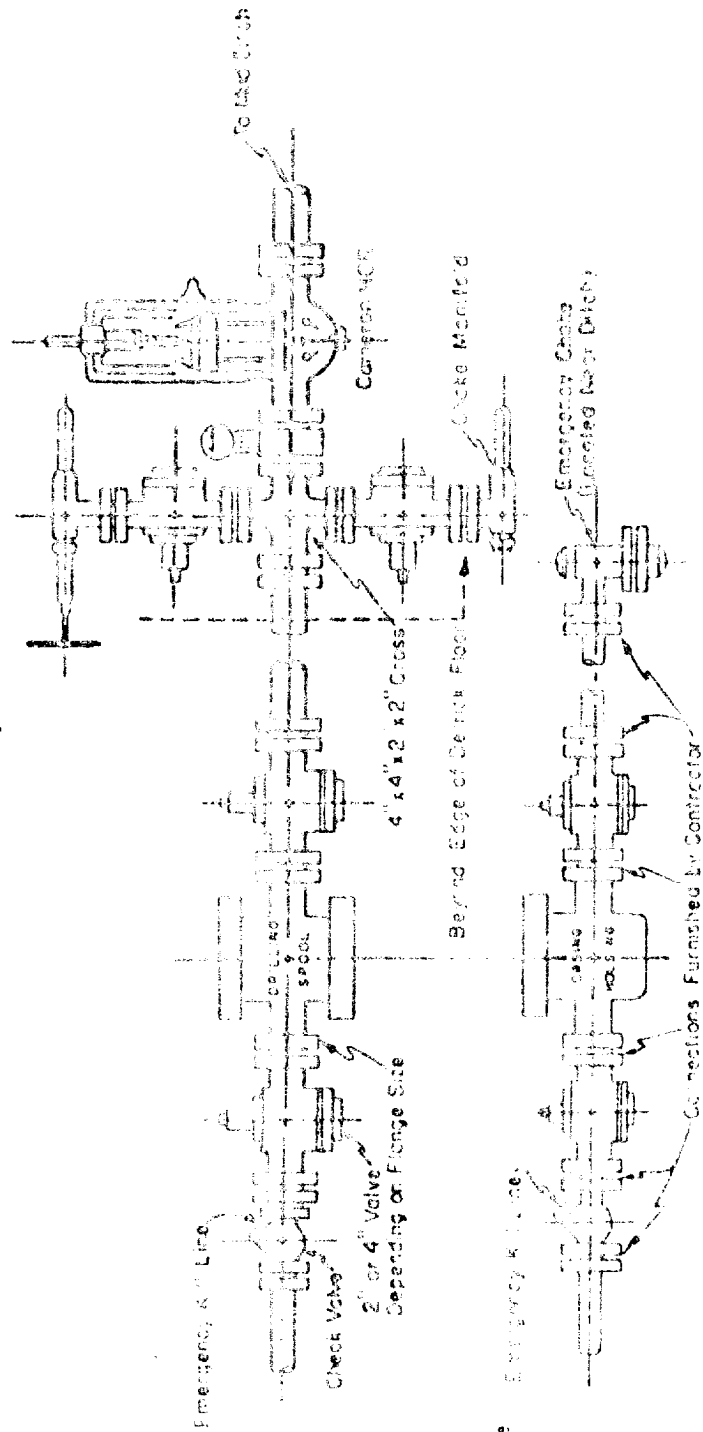

### 3000 PSI WORKING PRESSURE KILL, CHOKES, AND FILL CONNECTIONS

DETAIL OF 4" FLOW LINE CHOKES ASSEMBLY  
Minimum assembly for 3000 PSI working pressure will consist of three preventers

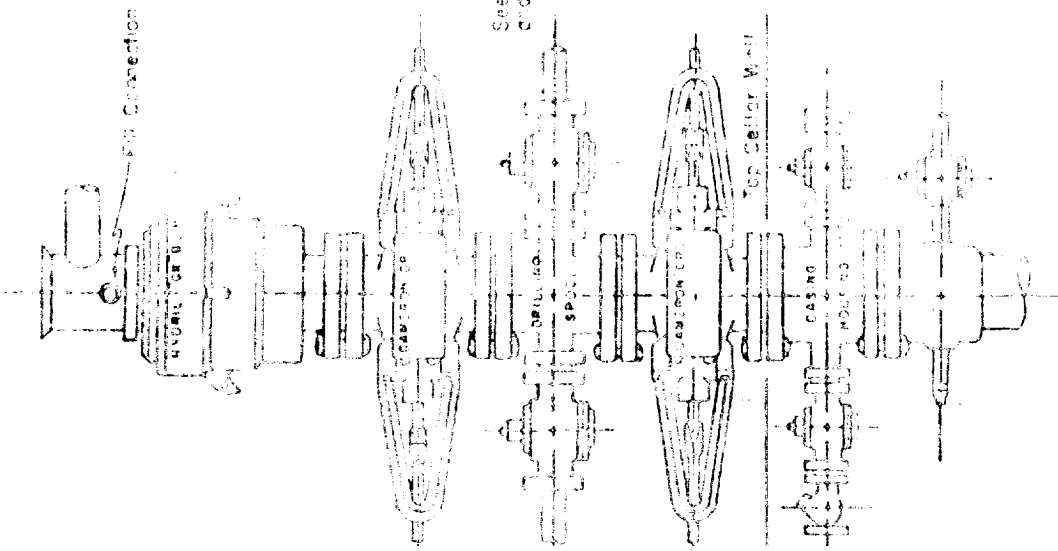


EXHIBIT VI  
Williamson Fed. Con. Well No. 1  
660' FWL and 1900' FWL  
Section 12-T16S-R27E  
Tulley County, New Mexico

3000 PSI WORKING PRESSURE  
BLOW-OUT PREVENTER HOOK-UP