

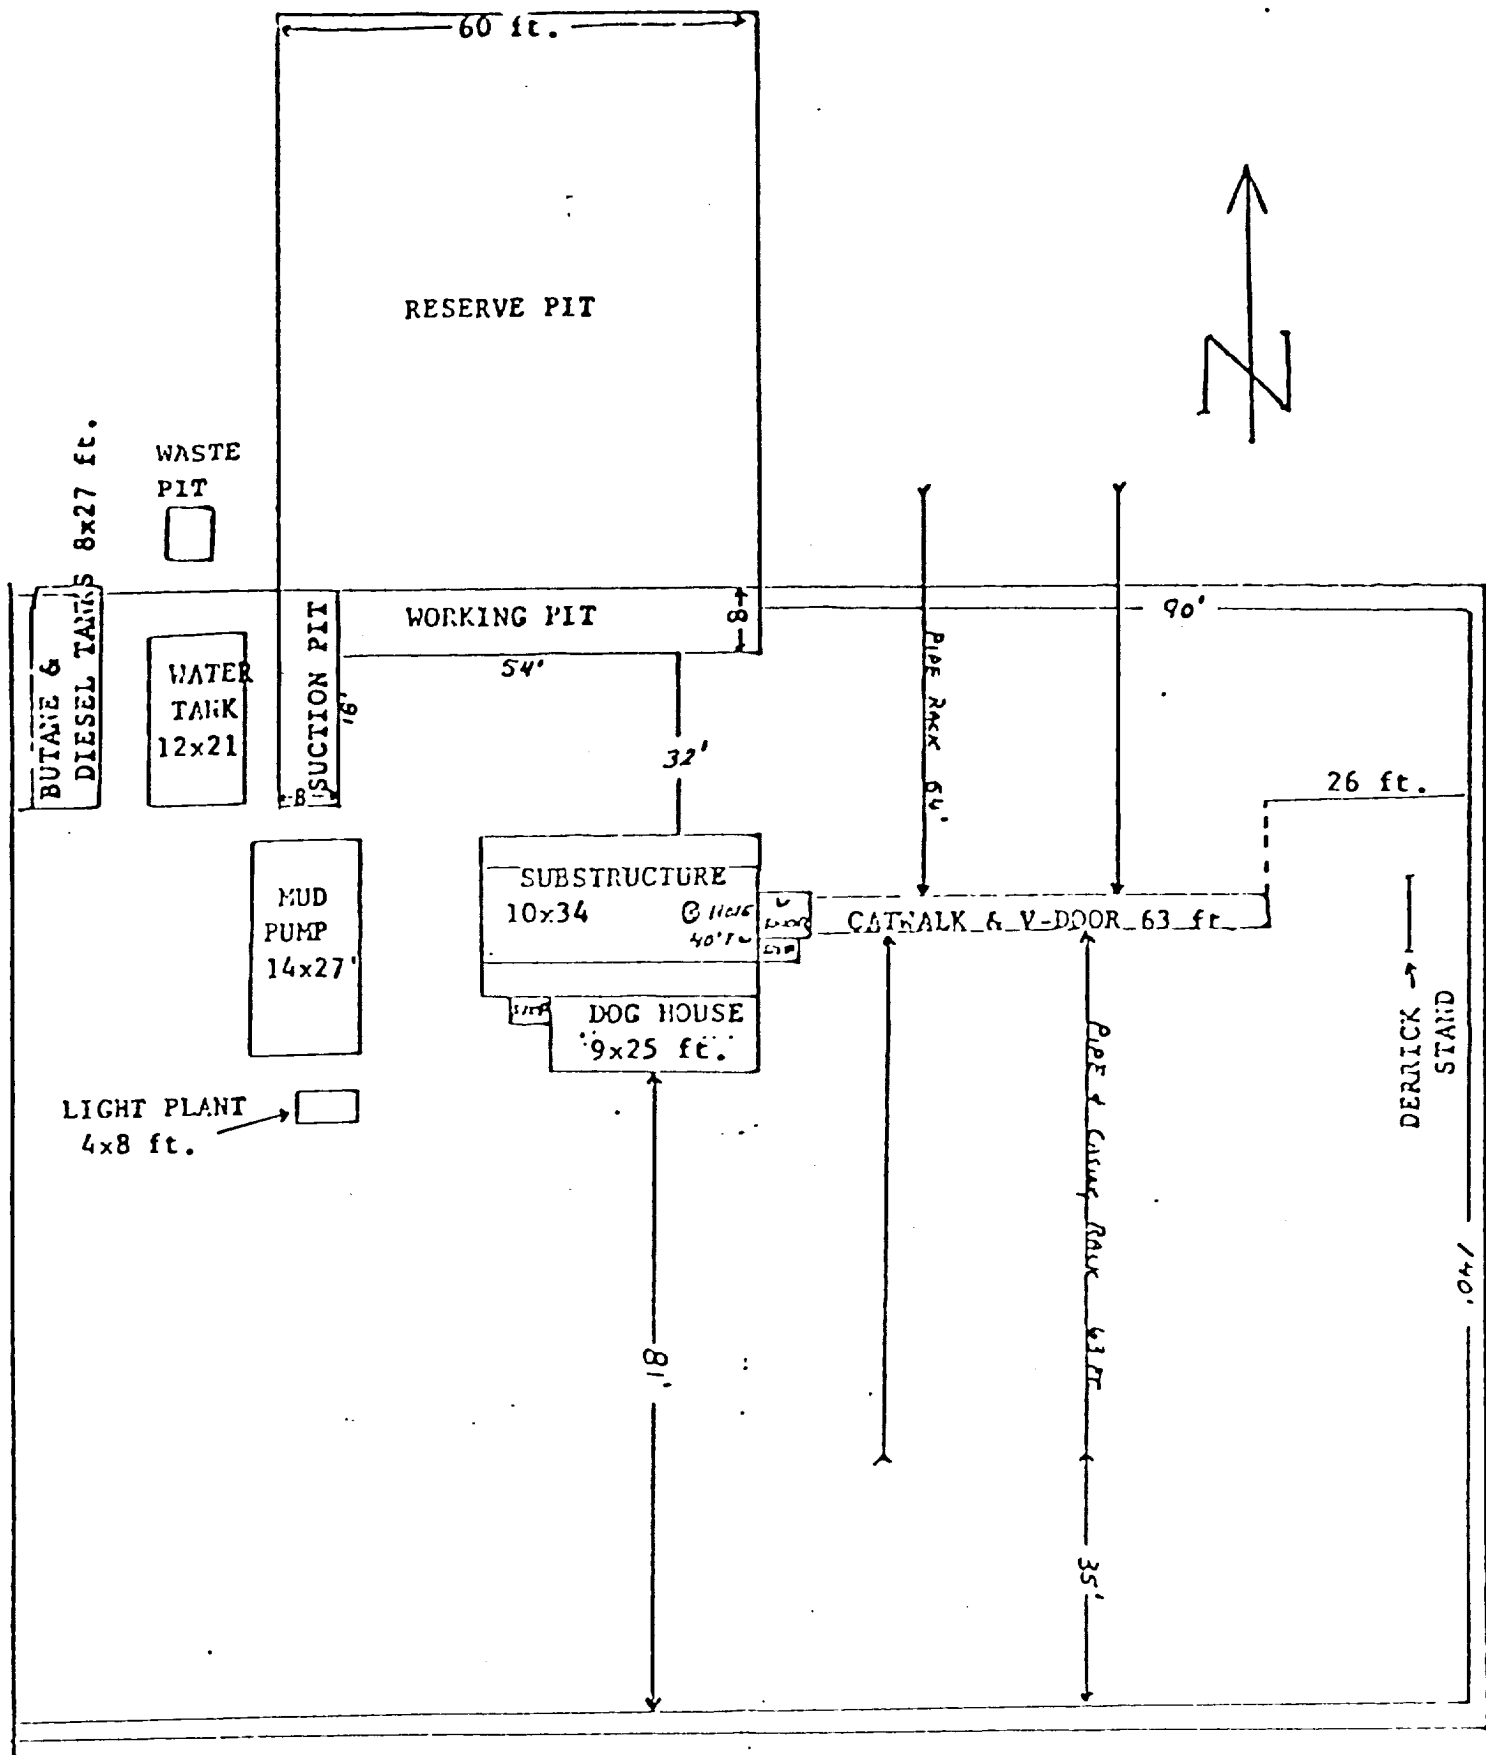


EXHIBIT "C"

SCALE: 1 INCH = 25 FT.