
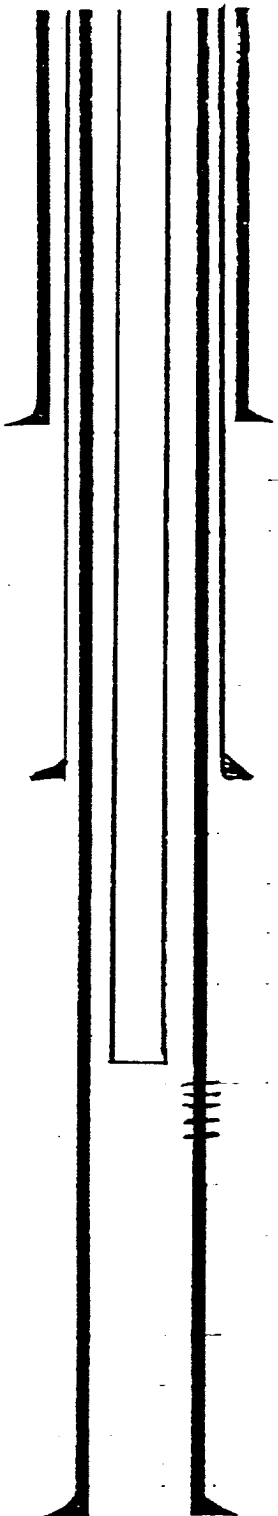


WELLBORE SKETCH  
SOUTH EMPIRE STATE NO. 1

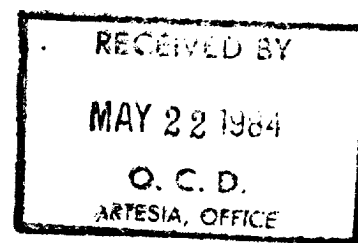

13 3/8" Set at 504'  
Cement 500 Sacks

A vertical wellbore sketch diagram on the left side of the page. It consists of two main vertical lines representing the wellbore walls. Inside, there are several horizontal lines representing different sections of the well. From top to bottom, there is a section labeled "13 3/8" Set at 504' Cement 500 Sacks", followed by a section labeled "8 5/8" Set at 2,502' Cement 1,750 Sacks", then a section labeled "2 7/8" Eve Tubing Set at 10,433'", then a section labeled "Perforated Interval: 10,481-10,507", and finally a section labeled "5 1/2" Set at 10,750' Cement 2,190 Sacks".

8 5/8" Set at 2,502'  
Cement 1,750 Sacks

2 7/8" Eve Tubing  
Set at 10,433'

Perforated Interval: 10,481-10,507

5 1/2" Set at 10,750'  
Cement 2,190 Sacks