

COMPANY

RPM Energy Inc

PROPERTY NAME

State

WELL NO.

1

DATE

LOCATION (ULSTR)

Wt I. 16-16-26

FOOTAGE

660 FEL 2310 FSL

API NO.

30-015-23466

POOL

Espuela S.A.

1. RIH w/ tbg to 1210. Circulate
cement to surface. Pool
with tbg & top off cement.

2. Set P & A marker.

3. Cut off anchors, clean
& level location.

CASING RECORD:


12 3/4" e 400' w/ 3255x Hole 14"

8 5/8" e 1061' w/ 8005x Hole 11"

4 1/2" e 1550' w/ 3005x Hole

Perts e 1201

After

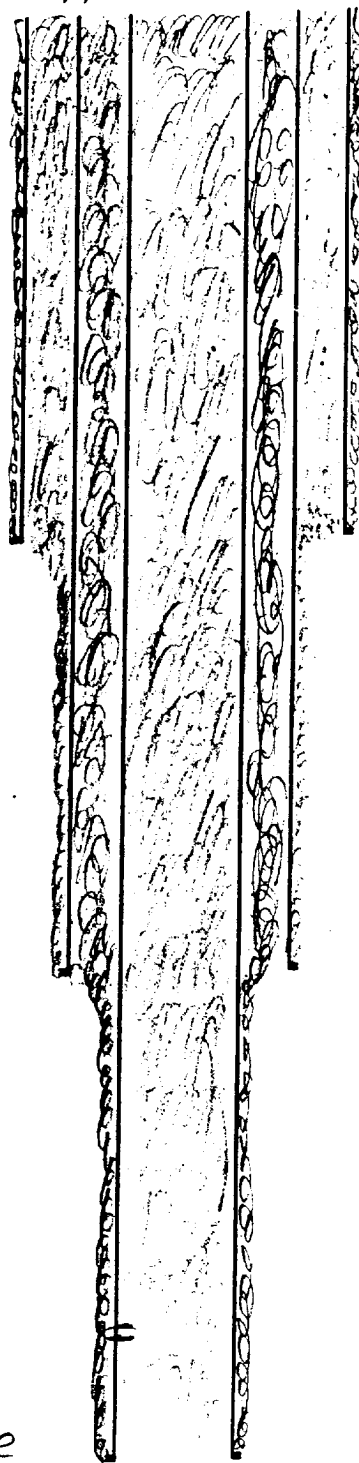

12 3/4"
400'

8 5/8"
1061'

4 1/2"
1550'