
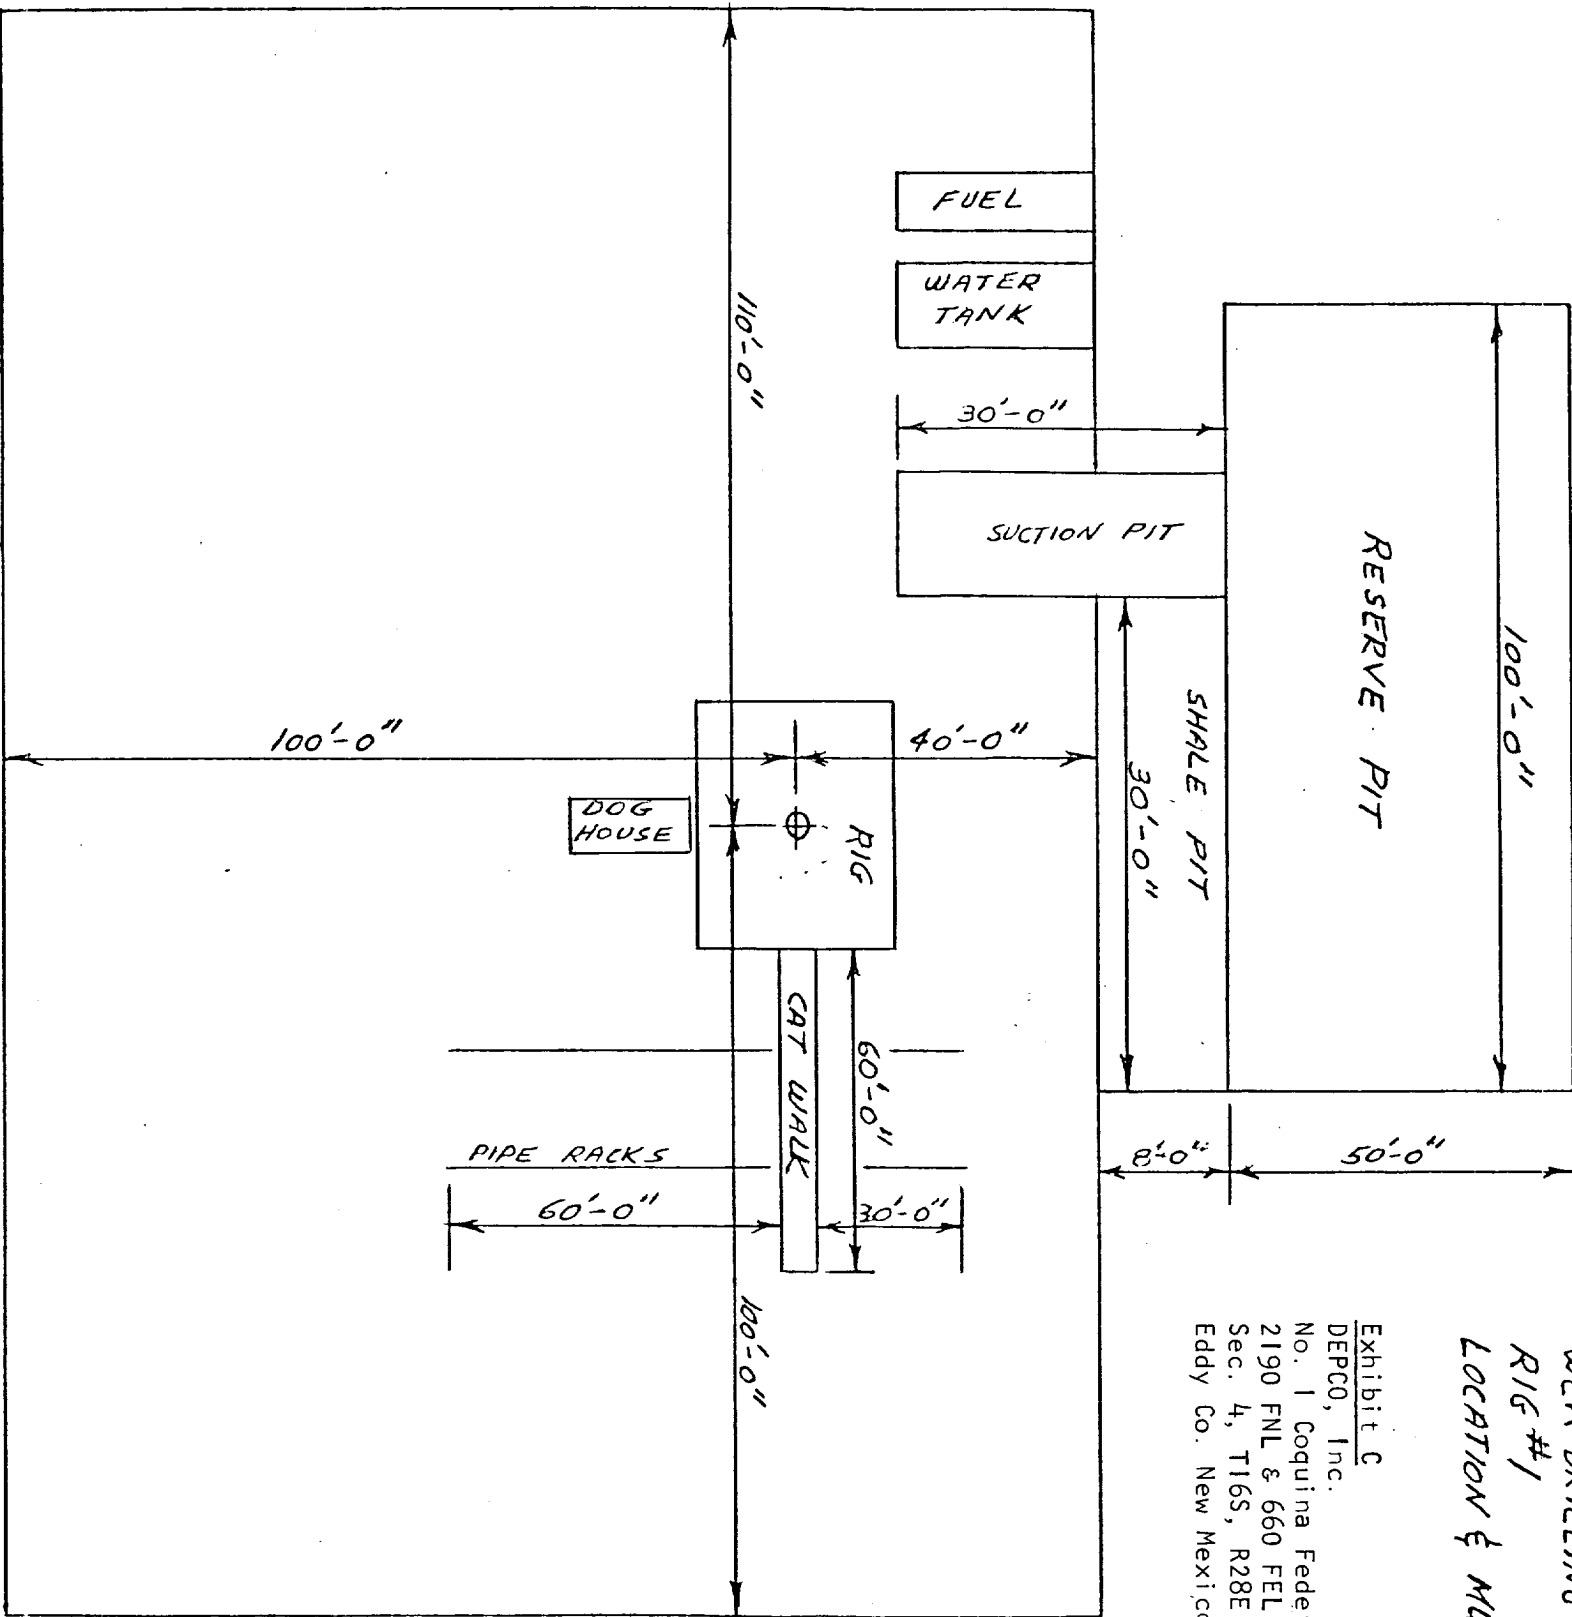


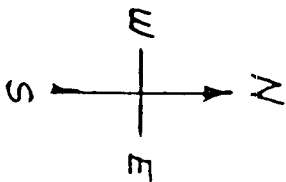

WEK DRILLING CO., INC.
RIG #1
LOCATION & MUD PIT SPECS

Exhibit C
DEPCO, Inc.
No. 1 Coquina Federal
2190 FNL & 660 FEL
Sec. 4, T16S, R28E
Eddy Co. New Mexico