


WEST TEXAS DISTRICT

BOP HOOK-UP

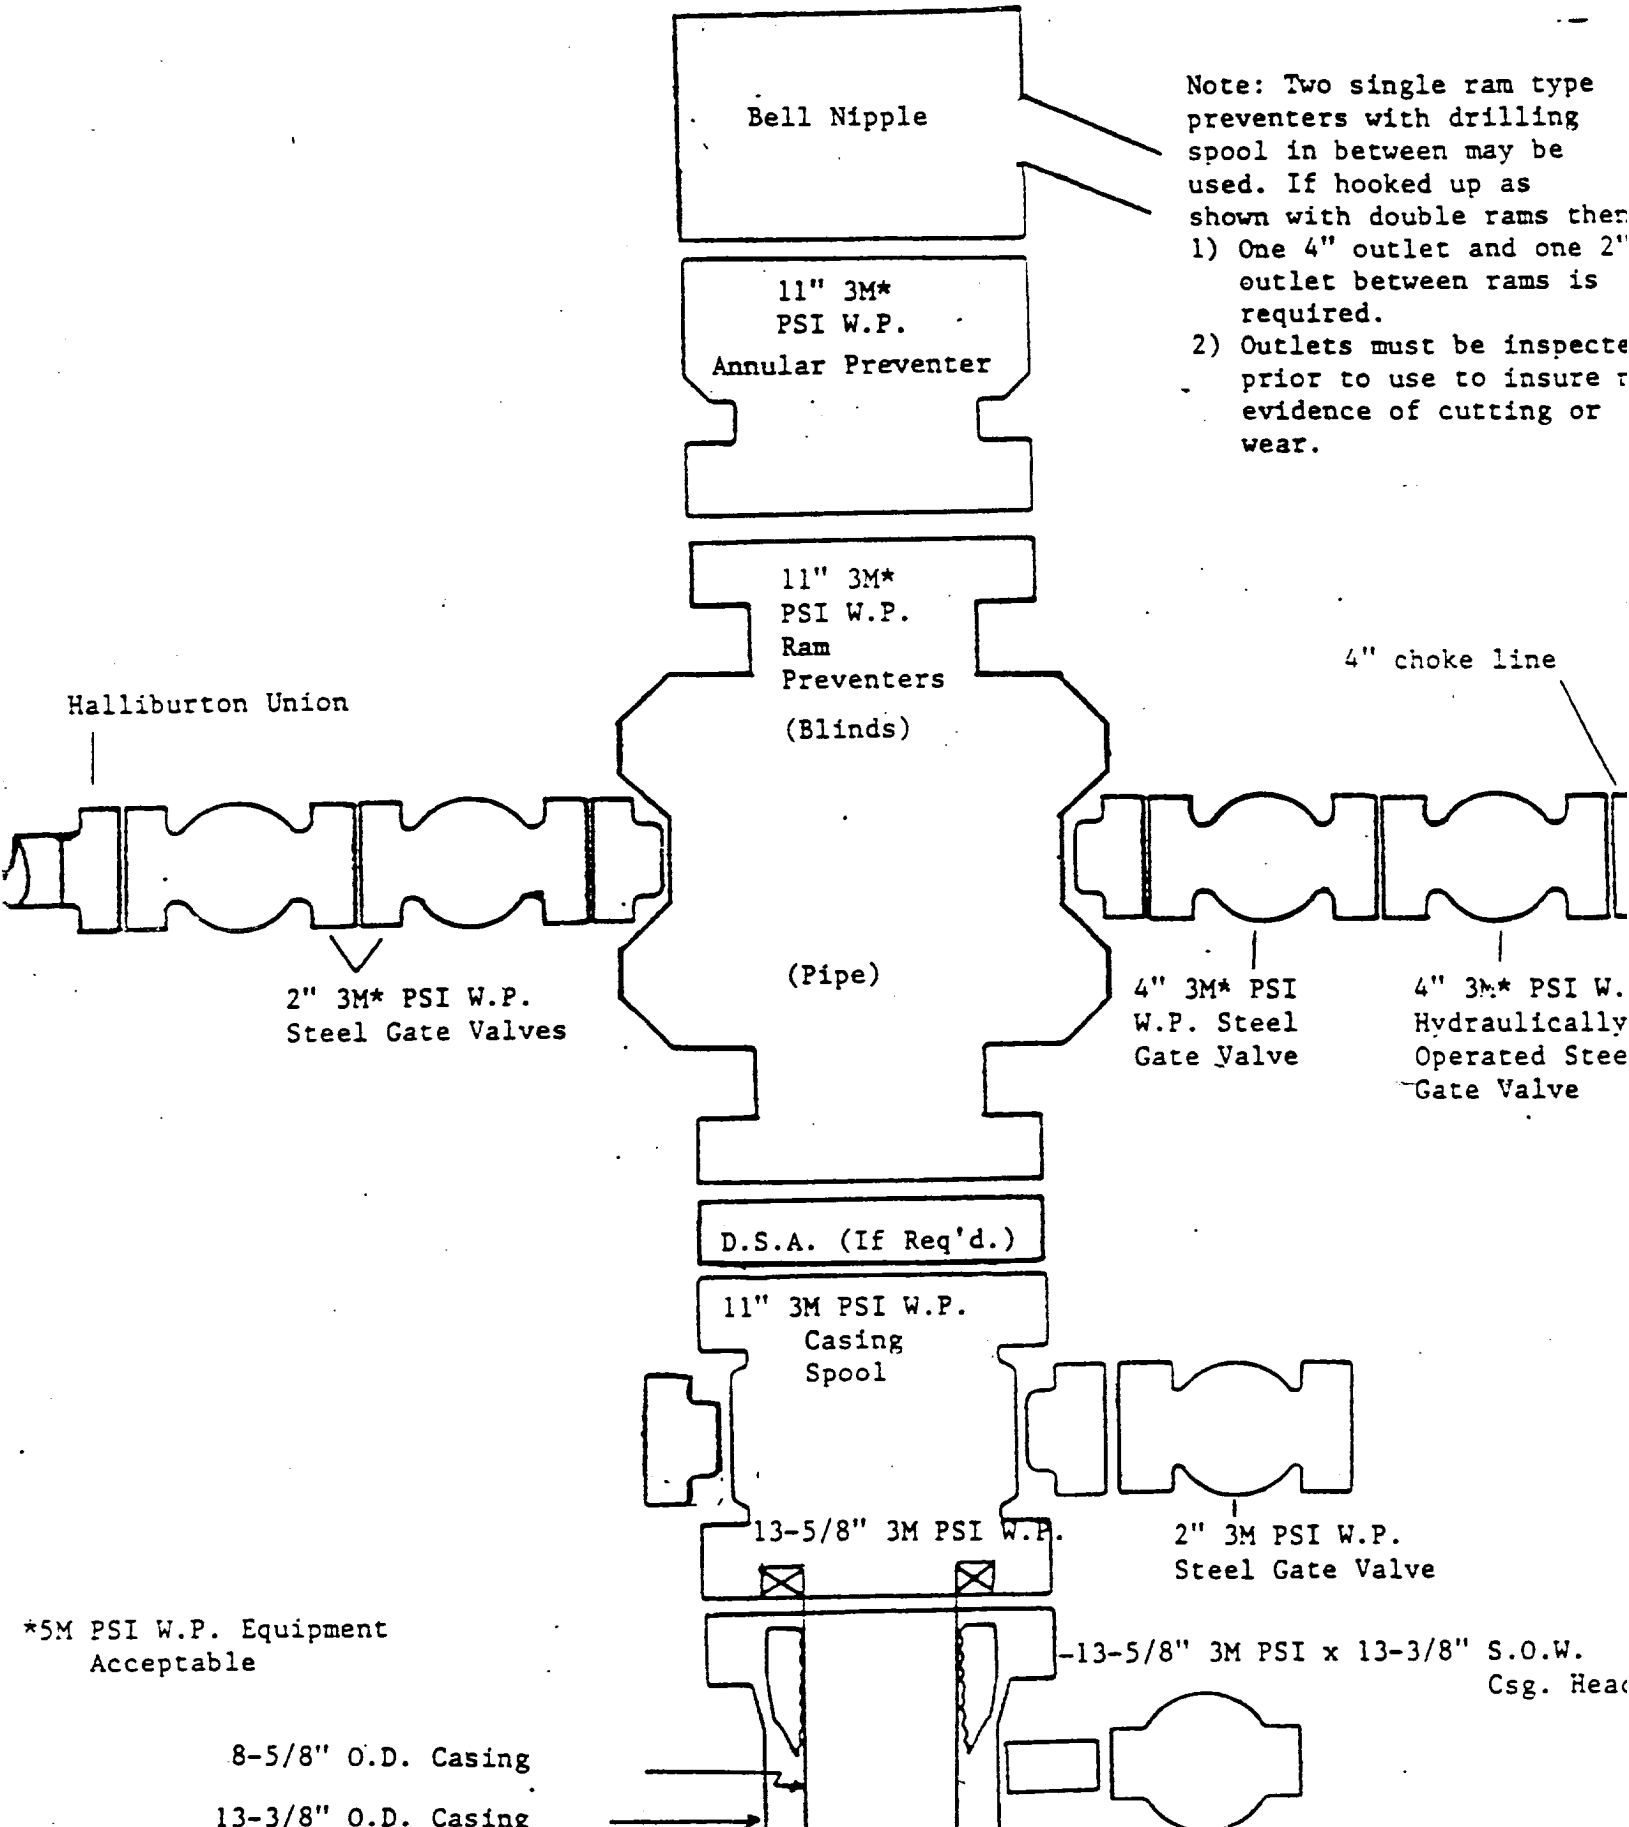

Note: Two single ram type preventers with drilling spool in between may be used. If hooked up as shown with double rams then

- 1) One 4" outlet and one 2" outlet between rams is required.
- 2) Outlets must be inspected prior to use to insure evidence of cutting or wear.

\*5M PSI W.P. Equipment Acceptable