

STATE OF NEW MEXICO
ENERGY AND MINERALS DEPARTMENT

OIL CONSERVATION DIVISION

Form C-101

Revised 1-78

NO. OF COPIES RECEIVED	
DISTRIBUTION	
SANTA FE	1
FILE	2
U.S.G.S.	2
LAND OFFICE	1
OPERATOR	1

RECEIVED BY
JAN 11 1985
O. C. D.

5A. Indicate Type of Lease

STATE ☒ FEE ☐

5. State Oil & Gas Lease No.

B-1111

APPLICATION FOR PERMIT TO DRILL, DEEPEN, OR PLUG BACK

1a. Type of Work

DRILL ☒

DEEPEN ☐

PLUG BACK ☐

b. Type of Well

OIL WELL ☒

GAS WELL ☐

OTHER

SINGLE ZONE ☒

MULTIPLE ZONE ☐

2. Name of Operator

Marbob Energy Corporation

3. Address of Operator

P.O. Drawer 217, Artesia, N.M. 88210

4. Location of Well

UNIT LETTER H LOCATED 2210 FEET FROM THE North LINE

AND 660 FEET FROM THE East LINE OF SEC. 22 TWP. 17S RGE. 28E NMPM

7. Unit Agreement Name

8. Farm or Lease Name

Collier St.

9. Well No.

16

10. Field and Pool, or Wildcat

Red Lake On Grbg SA

12. County

Eddy

19. Proposed Depth

3500'

19A. Formation

San Andres

20. Rotary or C.T.

Rotary

21. Elevations (Show whether DB, RT, etc.)

3586.1' GR

21A. Kind & Status Plug. Bond

Statewide active

21B. Drilling Contractor

Larue Drlg. Co.

22. Approx. Date Work will start

1/12/85

23.

PROPOSED CASING AND CEMENT PROGRAM

SIZE OF HOLE	SIZE OF CASING	WEIGHT PER FOOT	SETTING DEPTH	SACKS OF CEMENT	EST. TOP
12 1/4"	8 5/8"	24#	500'	Sufficient to	circulate
7 7/8"	5 1/2"	15.50#	3500'	Attempt to	circulate

We propose to drill to 500', set 8 5/8" casing, drill on to 3500' to test the San Andres zone, run 5 1/2" casing, cement and put on production.

APPROVAL VALID FOR 180 DAYS
7-14-85
CULVERT DRILLING UNDERWAY

IN ABOVE SPACE DESCRIBE PROPOSED PROGRAM; IF PROPOSAL IS TO DEEPEN OR PLUG BACK, GIVE DATA ON PRESENT PRODUCTIVE ZONE AND PROPOSED NEW PRODUCTIVE ZONE. GIVE BLOWOUT PREVENTER PROGRAM, IF ANY.

I hereby certify that the information above is true and complete to the best of my knowledge and belief.

Signed Carolyn Fursella Title Production Clerk Date 1/10/84

(This space for State Use)

Original Signed By
Mike Williams
Oil & Gas Inspector

JAN 14 1985

APPROVED BY _____ DATE _____

CONDITIONS OF APPROVAL, IF ANY:

1 / MEXICO OIL CONSERVATION COMMISSION
WELL LOCATION AND ACREAGE DEDICATION PLAT

Form C-102
Supersedes C-128
Effective 1-1-65

All distances must be from the outer boundaries of the Section


Operator MARBOb ENERGY CORP.			Lease COLLIER STATE		Well No. 16
Section Letter E	Section 22	Township 17 SOUTH	Range 28 EAST	County EDDY	
Actual Footage Location of Well: 2210 feet from the NORTH line and 660 feet from the EAST line					
Ground Level Elev. 3586.1	Producing Formation San Andres		Pool Red Lake Qn Grbg SA		Dedicated Acreage: 40 Acres

1. Outline the acreage dedicated to the subject well by colored pencil or hatchure marks on the plat below.
2. If more than one lease is dedicated to the well, outline each and identify the ownership thereof (both as to working interest and royalty).
3. If more than one lease of different ownership is dedicated to the well, have the interests of all owners been consolidated by communitization, unitization, force-pooling, etc?

☐ Yes ☐ No If answer is "yes," type of consolidation _____

If answer is "no," list the owners and tract descriptions which have actually been consolidated. (Use reverse side of this form if necessary.) _____

No allowable will be assigned to the well until all interests have been consolidated (by communitization, unitization, forced-pooling, or otherwise) or until a non-standard unit, eliminating such interests, has been approved by the Commission.

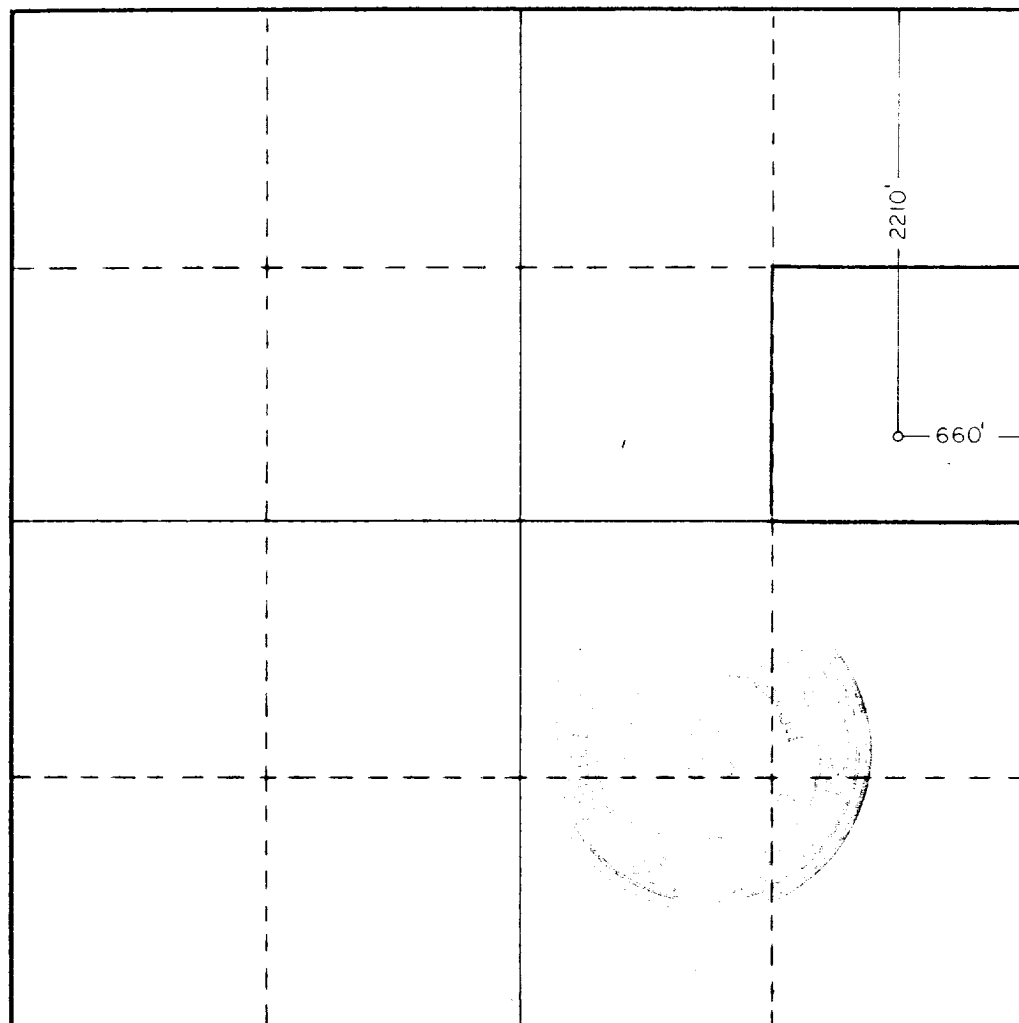

CERTIFICATION

I hereby certify that the information contained herein is true and complete to the best of my knowledge and belief.

Carolyn Purcella

Name
Carolyn Purcella
Position
Production Clerk
Company
Marbob Energy Corporation

Date
1/10/85

I hereby certify that the well location shown on this plat was plotted from field notes of actual surveys made by me or under my supervision, and that the same is true and correct to the best of my knowledge and belief.

Date Surveyed
JANUARY 3, 1985

Registered Professional Engineer
and/or Land Surveyor

John W. West

Certificate No. **JOHN W. WEST, 676**
RONALD J. EIDSON, 3239

0 330 660 990 1320 1650 1980 2310 2640 2970 3300 3630 3960 4290 4620 4950 5280 5610 5940 6270 6600