
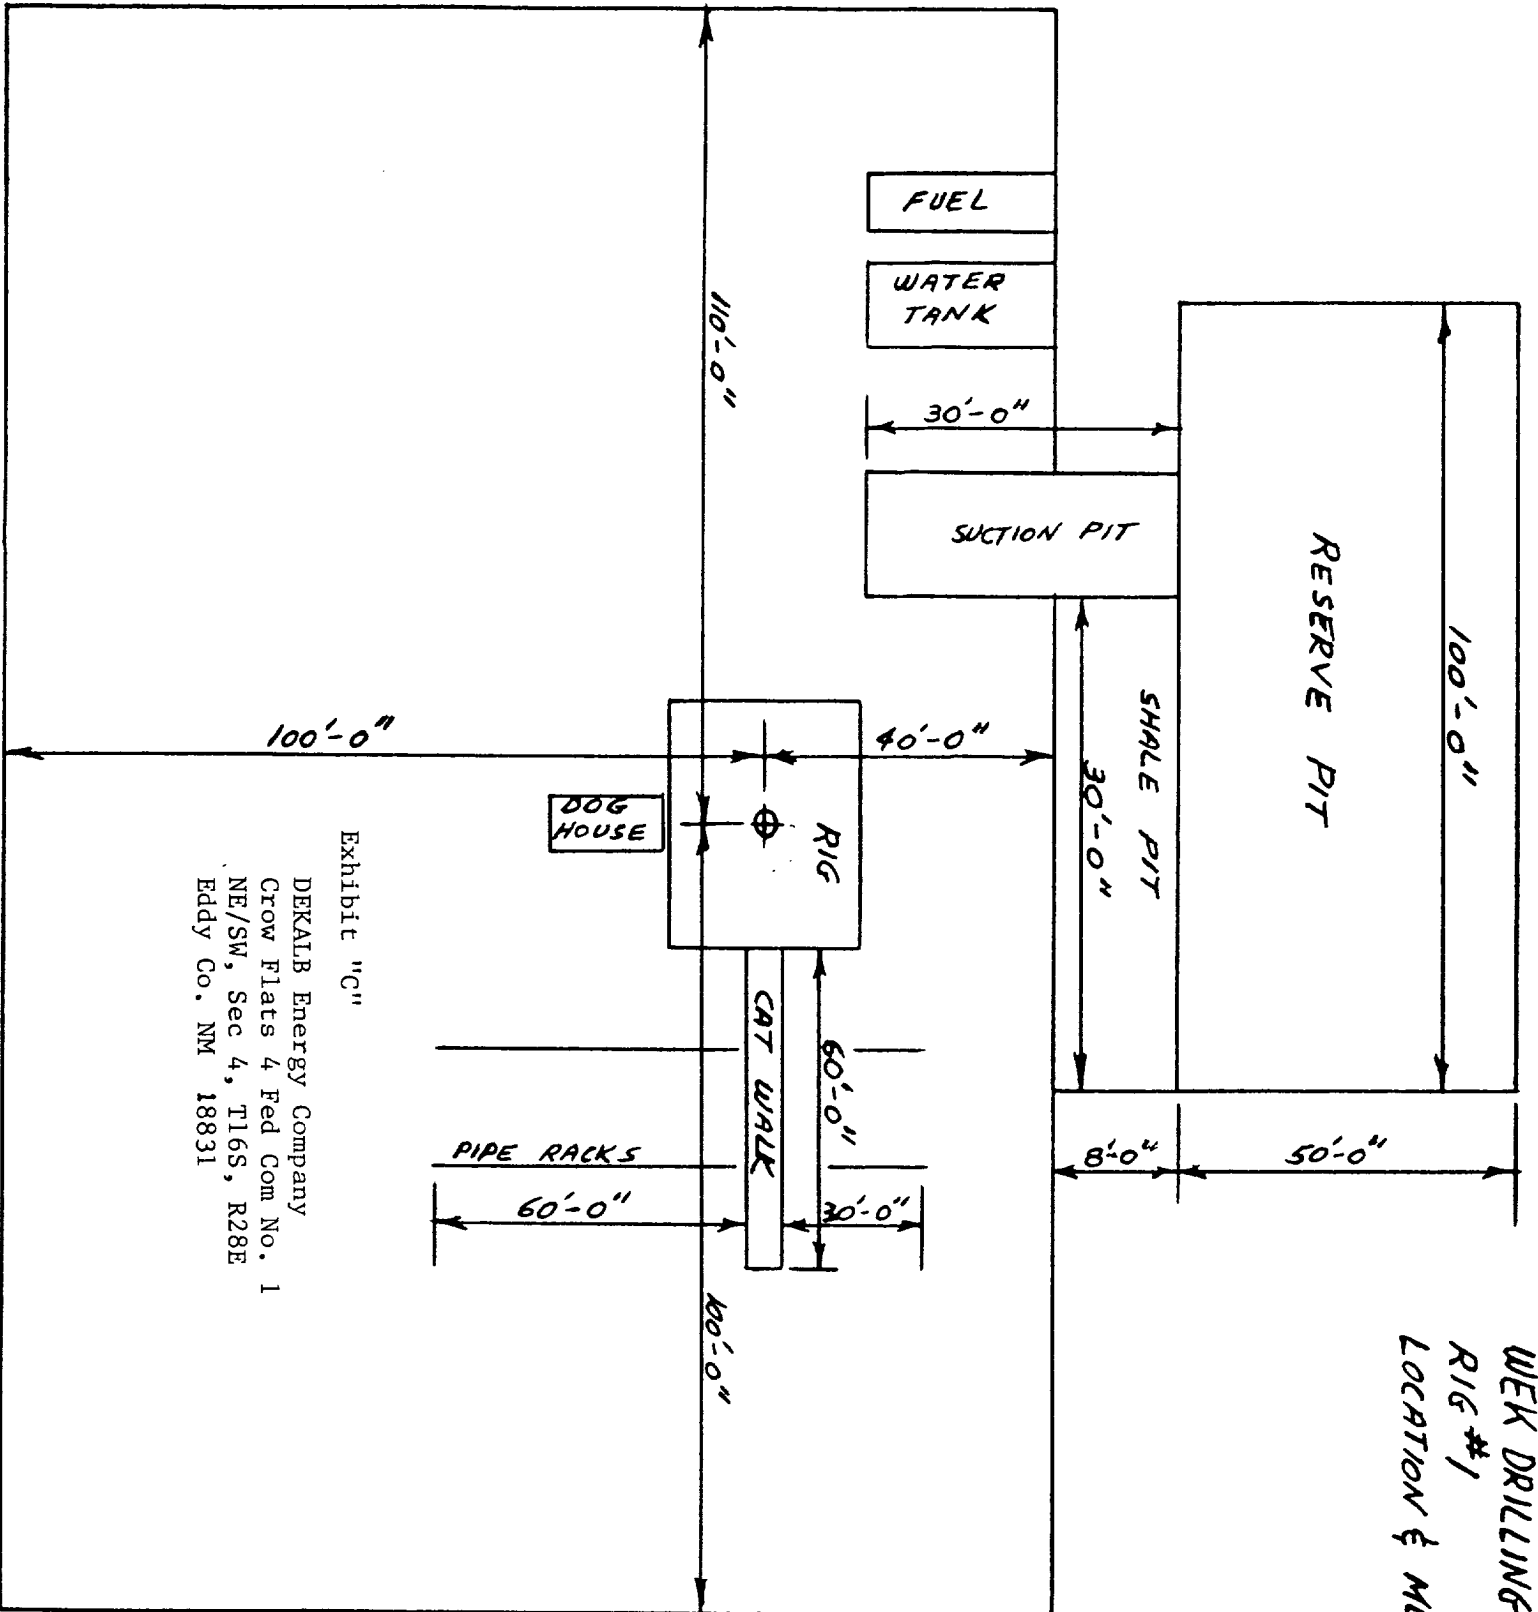


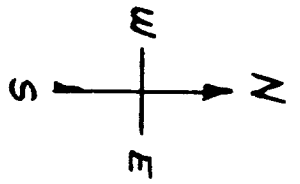

WEK DRILLING CO., INC.
RIG #1
LOCATION & MUD PIT SPECS

Exhibit "C"
DEKALB Energy Company
Crow Flats 4 Fed Com No. 1
NE/SW, Sec 4, T16S, R28E
Eddy Co. NM 18831