

1/22/90

W E K Rig #1

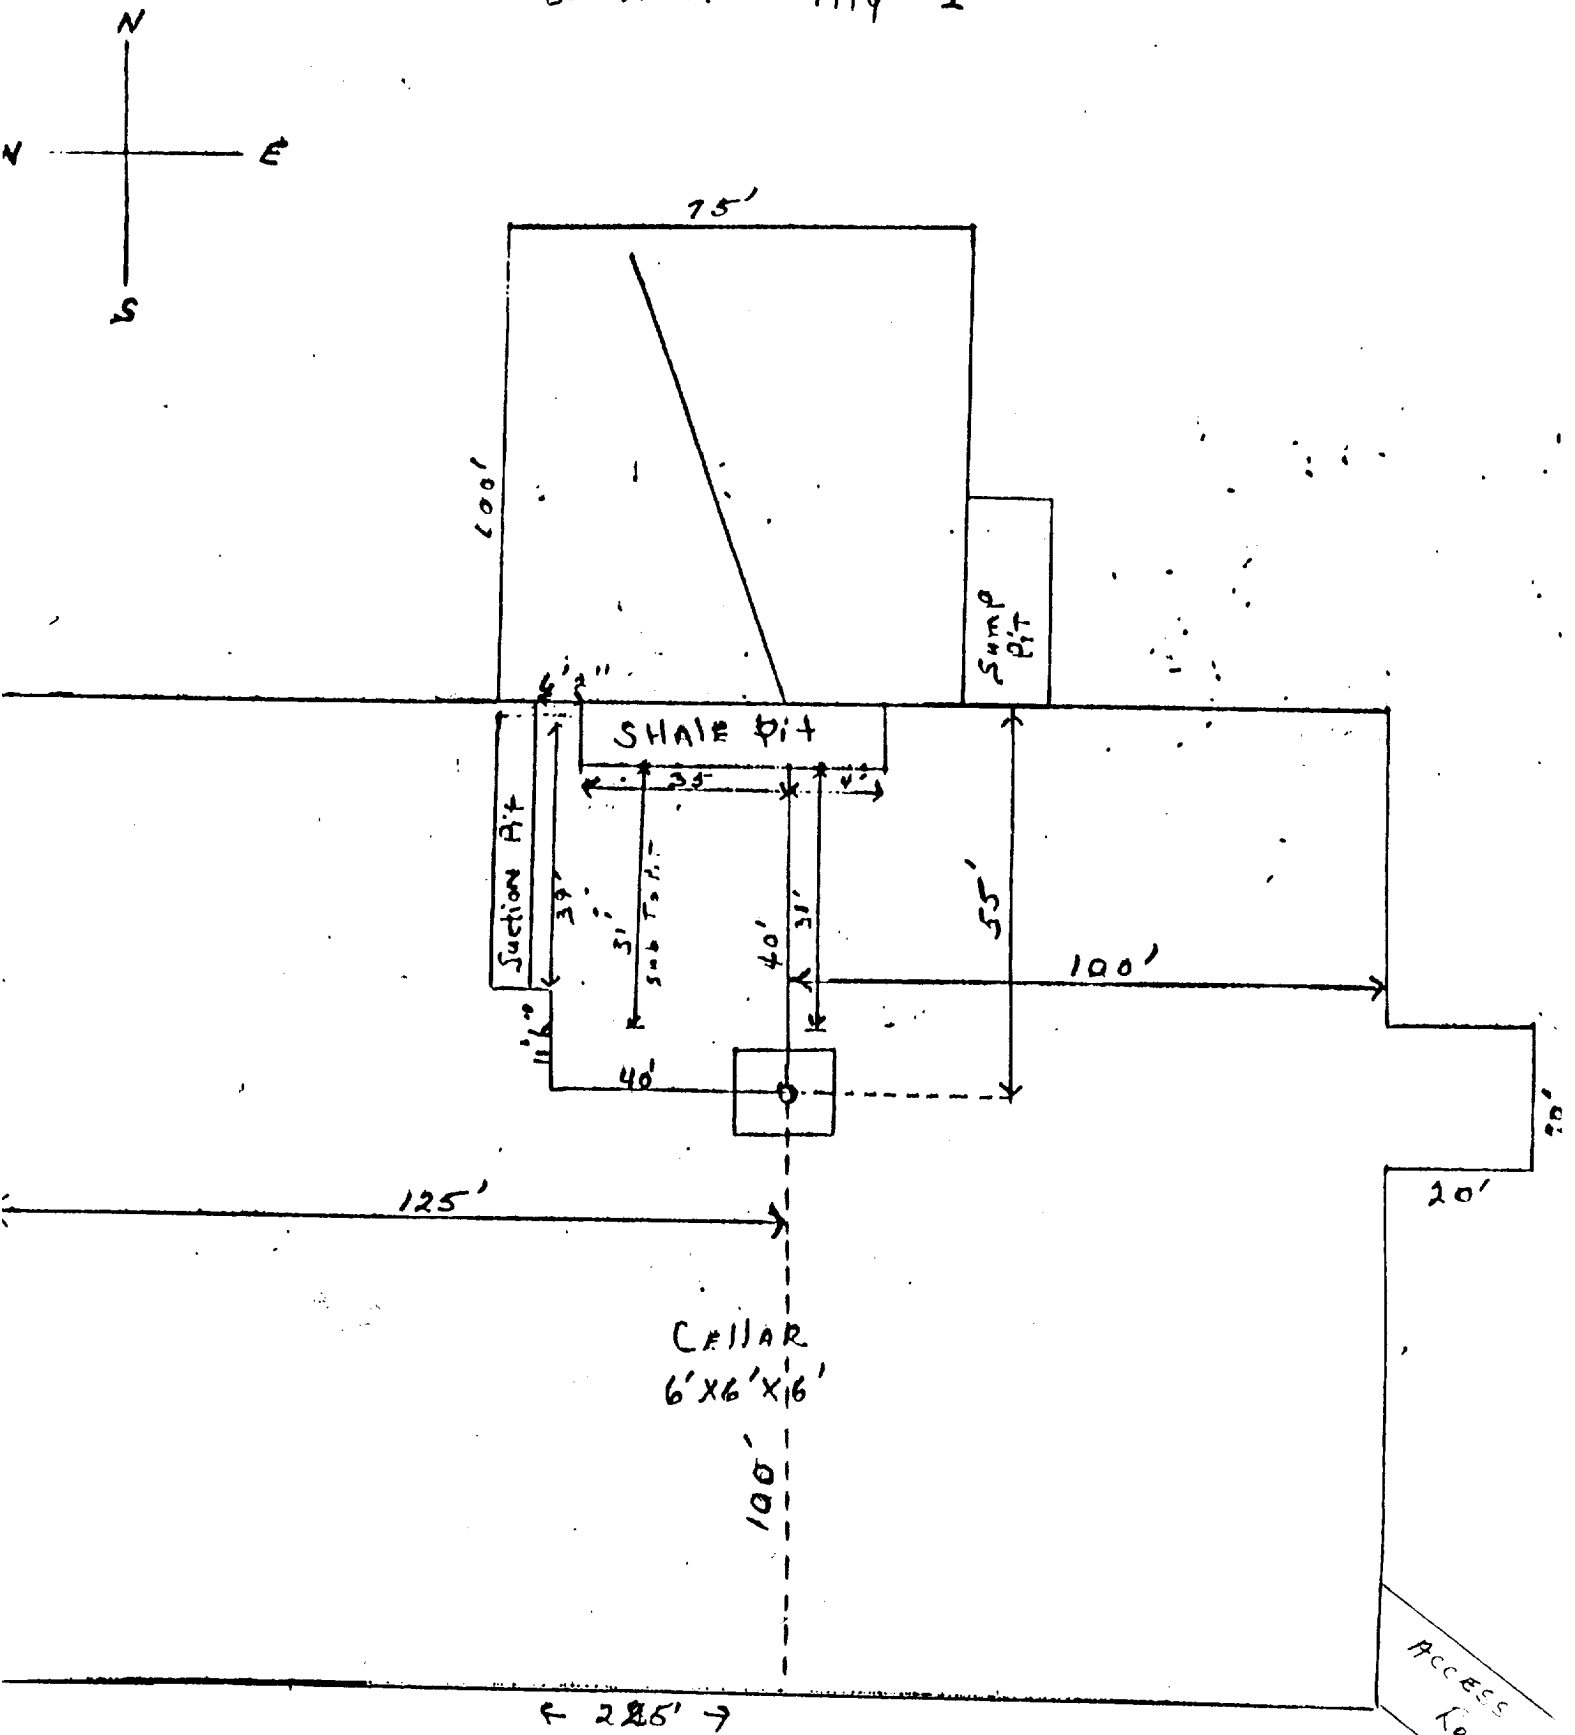


EXHIBIT "D"
SNOW OIL & GAS, INC.
Duffield Federal Com., Well No. 2
Pad & Pit Layout