


WELLBORE DIAGRAM TECUMSEH FEDERAL # 1

2080' FNL & 660' FEL SEC. 20 - T16S - R27E API # 30-015-27935
 EDDY COUNTY, NM GL: 3531' KB: 3549' SPUD DATE: 5/14/94 (by Meridian Oil)

CURRENT

PROPOSED P&A

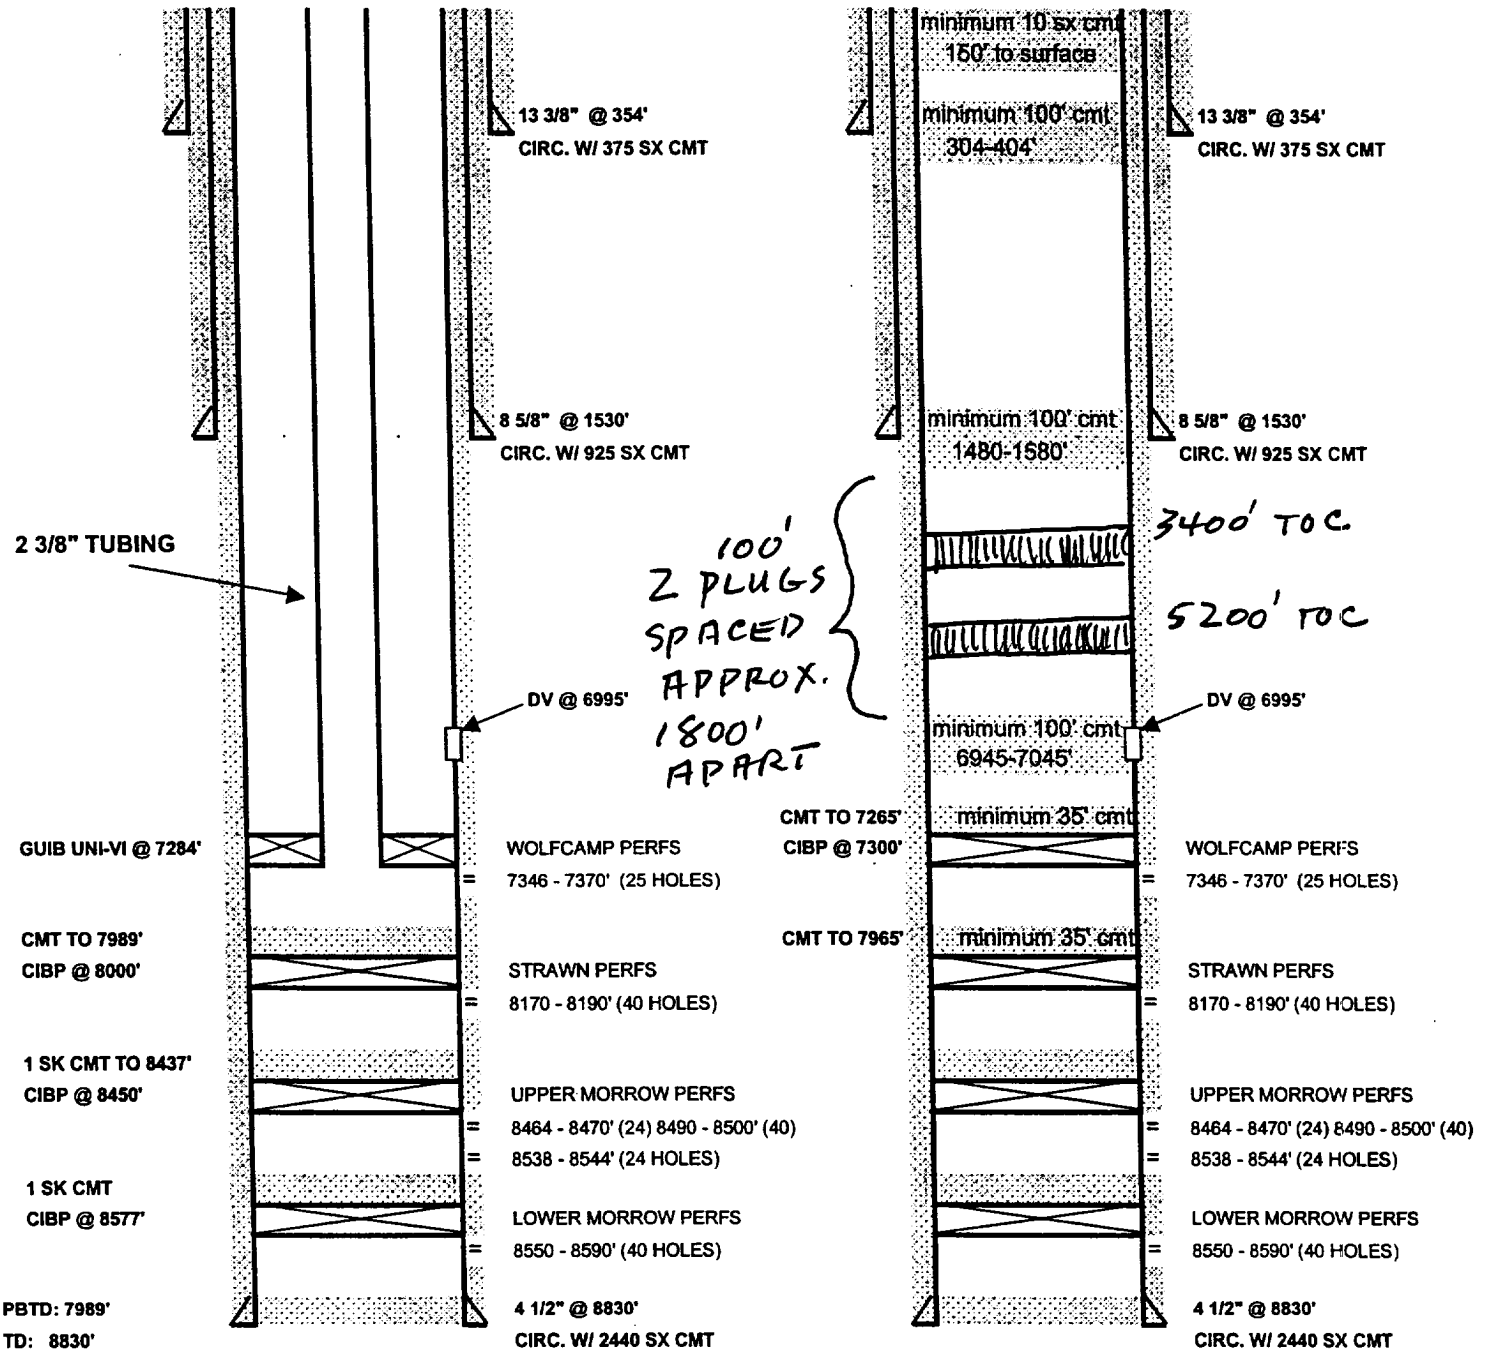

$$\begin{array}{r}
 7600 \\
 - 1600 \\
 \hline
 6000 \\
 3 \overline{) 5400} \quad 1800' \\
 \underline{3} \\
 24
 \end{array}$$