


OXY USA INC. CURRENT
 OXY BRAVEHEART FEDERAL #1
 SEC 21 T17S R27E EDDY NM

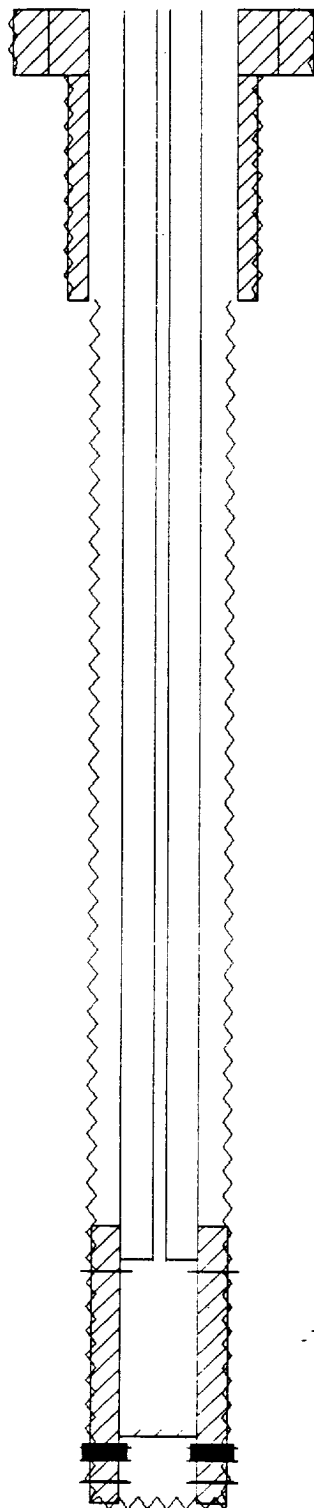

0.0 - 400.0' 17 1/2" OD HOLE
 0.0 - 400.0' CEMENT 420sx-CIRC
 0.0 - 400.0' 13 3/8" OD SURF CSG

400.0 - 1802.0' 11" OD HOLE
 0.0 - 1802.0' CEMENT 750sx-CIRC
 0.0 - 1802.0' 8 5/8" OD INT CSG

1802.0 - 9318.0' 7 7/8" OD HOLE
 7580.0 - 9318.0' CEMENT 300sx-TS
 0.0 - 9318.0' 4 1/2" OD PROD CSG

0.0 - 7799.0' 2 3/8" OD TBG
 7787.0 - 7787.0' RETRV. PACKER

8865.0 - 8900.0' CEMENT PLUG 3sx
 8900.0 - 8900.0' CIBP

7845.0 - 7865.0' PERFS

8948.0 - 9056.0' ABANDONED PERFS
 9185.0 - 9194.0' ABANDONED PERFS

TD: 9318'

OXY USA INC. PROPOSED
OXY BRAVEHEART FEDERAL #1
SEC 21 T17S R27E EDDY NM

