


BLOWOUT PREVENTOR SCHEMATIC

EXHIBIT A

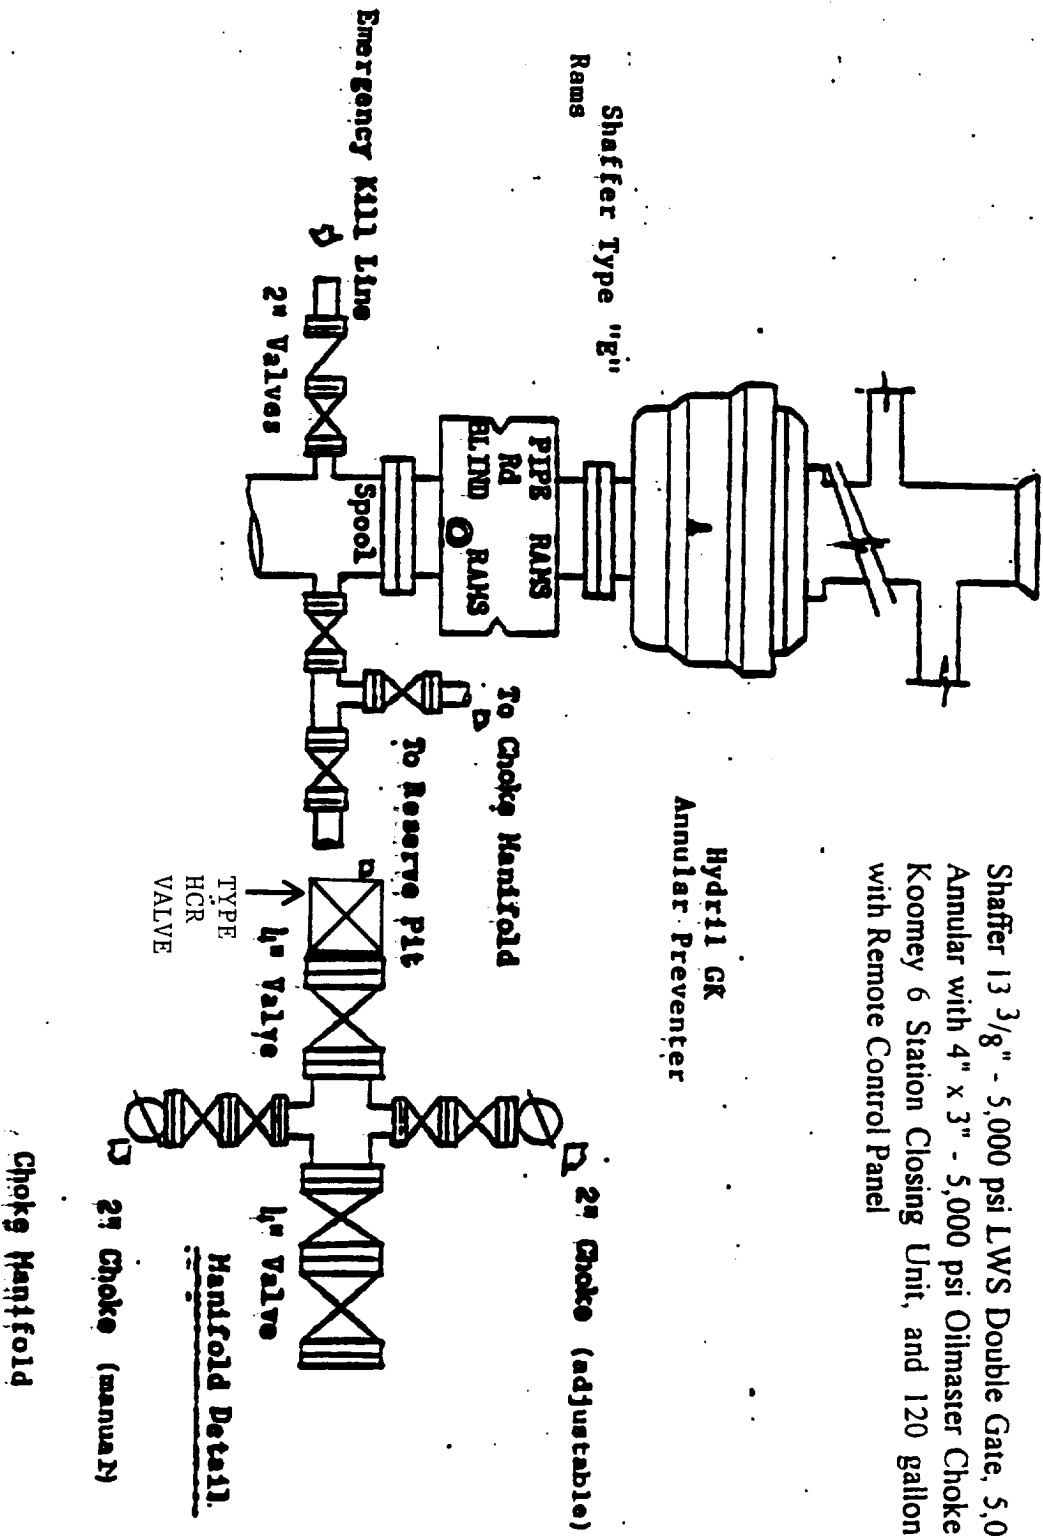

Shafter 13 3/8" - 5,000 psi LWS Double Gate, 5,000 psi Shafter Annular with 4" x 3" - 5,000 psi Olmaster Choke Manifold and Koomey 6 Station Closing Unit, and 120 gallon Accumulator with Remote Control Panel