


OXY USA INC. CURRENT
TOP DOG FEDERAL #1
SEC 28 T16S R27E EDDY NM

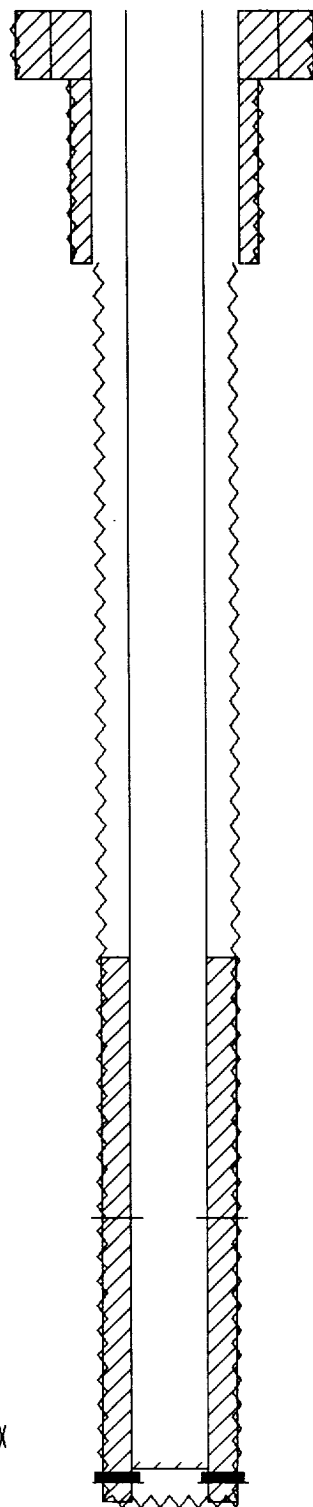

0.0 - 407.0' 17 1/2" OD HOLE
0.0 - 407.0' CEMENT 360sx-CIRC
0.0 - 407.0' 13 3/8" OD SURF CSG

407.0 - 1501.0' 11" OD HOLE
0.0 - 1501.0' CEMENT 615sx-CIRC
0.0 - 1501.0' 8 5/8" OD INT CSG

1501.0 - 8900.0' 7 7/8" OD HOLE
5642.0 - 8900.0' CEMENT 520sx-CBL
0.0 - 8900.0' 4 1/2" OD PROD CSG

7161.0 - 7200.0' PERFS

8665.0 - 8700.0' CEMENT PLUG 5sx
8700.0 - 8700.0' CIBP

8729.0 - 8784.0' ABANDONED PERFS

PBTD: 11878' 8665'

TD: 8900'

OXY USA INC. PROPOSED
TOP DOG FEDERAL #1
SEC 28 T16S R27E EDDY NM

0.0 - 56.0' CEMENT PLUG 20sx
357.0 - 457.0' CEMENT PLUG 40sx

1451.0 - 1551.0' CEMENT PLUG 40sx

2752.0 - 2916.0' CEMENT PLUG 80sx

4011.0 - 4111.0' CEMENT PLUG 50sx


4750.0 - 4850.0' CEMENT PLUG 50sx

5550.0 - 5650.0' CEMENT PLUG 50sx
5960.0 - 6060.0' CEMENT PLUG 25sx

7076.0 - 7110.0' CEMENT PLUG 5sx
7110.0 - 7110.0' CIBP

8118.0 - 8480.0' CEMENT PLUG 40sx

8665.0 - 8700.0' CEMENT PLUG 5sx
8700.0 - 8700.0' CIBP

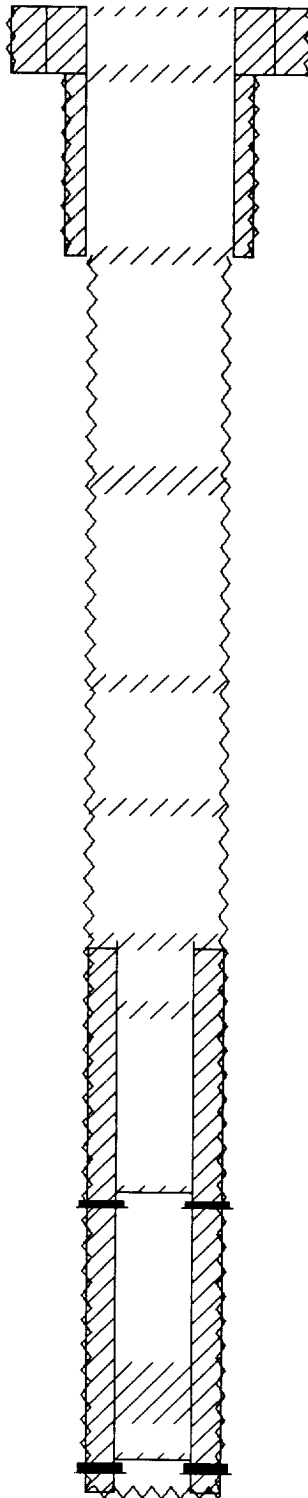

0.0 - 407.0' 17 1/2" OD HOLE
0.0 - 407.0' CEMENT 360sx-CIRC
0.0 - 407.0' 13 3/8" OD SURF CSG

407.0 - 1501.0' 11" OD HOLE
0.0 - 1501.0' CEMENT 615sx-CIRC
0.0 - 1501.0' 8 5/8" OD INT CSG

1501.0 - 8900.0' 7 7/8" OD HOLE
5642.0 - 8900.0' CEMENT 520sx-CBL
5600.0 - 8900.0' 4 1/2" OD PROD CSG

7161.0 - 7200.0' ABANDONED PERFS

8729.0 - 8784.0' ABANDONED PERFS

PBTD: ~~11878'~~ 8665'
TD: 8900'