


SECTION 22, TOWNSHIP 17 SOUTH, RANGE 28 EAST, N.M.P.M.,
EDDY COUNTY, NEW MEXICO.

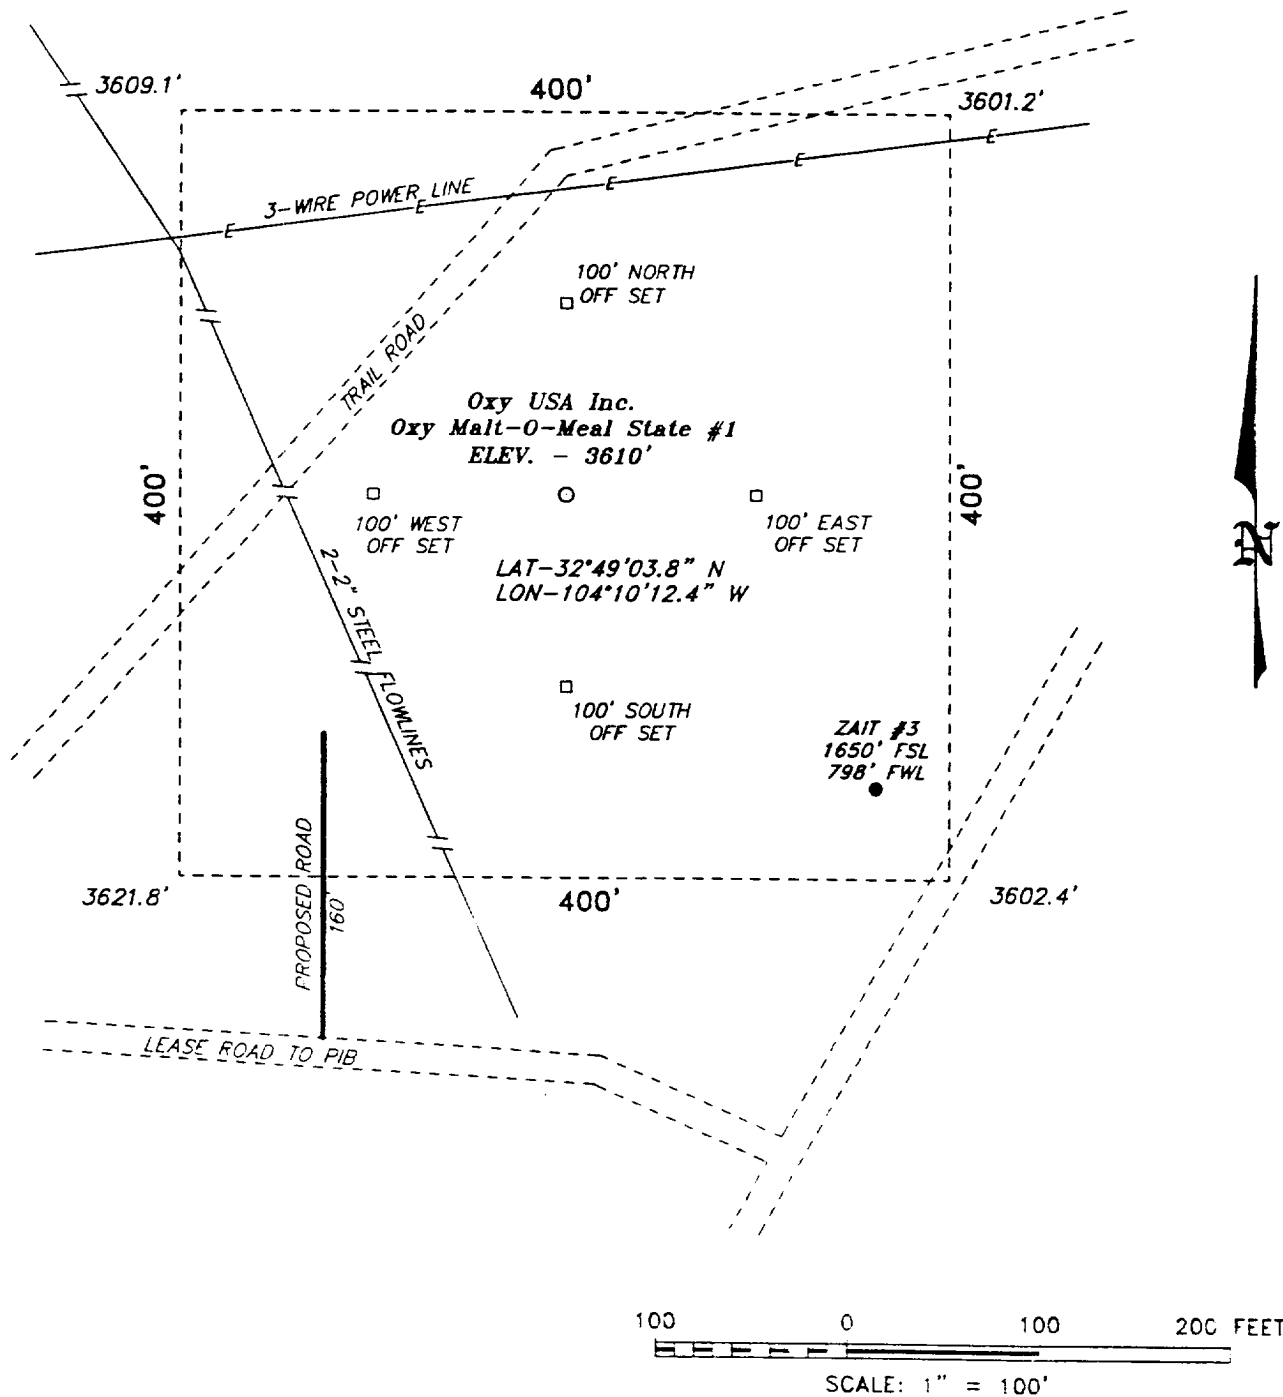

100 0 100 200 FEET
SCALE: 1" = 100'

Oxy USA Inc.

REF: Oxy Malt-O-Meal State No. 1 / Well Pad Top

THE OXY MALT-O-MEAL No. 1 LOCATED 1800' FROM THE
SOUTH LINE AND 660' FROM THE WEST LINE OF
SECTION 22, TOWNSHIP 17 SOUTH, RANGE 28 EAST,
N.M.P.M., EDDY COUNTY, NEW MEXICO.

BASIN SURVEYS P.O. BOX 1786 - HOBBS, NEW MEX 700

W.O. Number: 9078 Drawn By: K. GOAD

Date: 02-03-99 Disk: KJG #119 - 9078A.DWG

Survey Date: 02-02-99 Sheet 1 of 1 Sheets