


SECTION 9, TOWNSHIP 17 SOUTH, RANGE 27 EAST, N.M.P.M.,
EDDY COUNTY, NEW MEXICO.

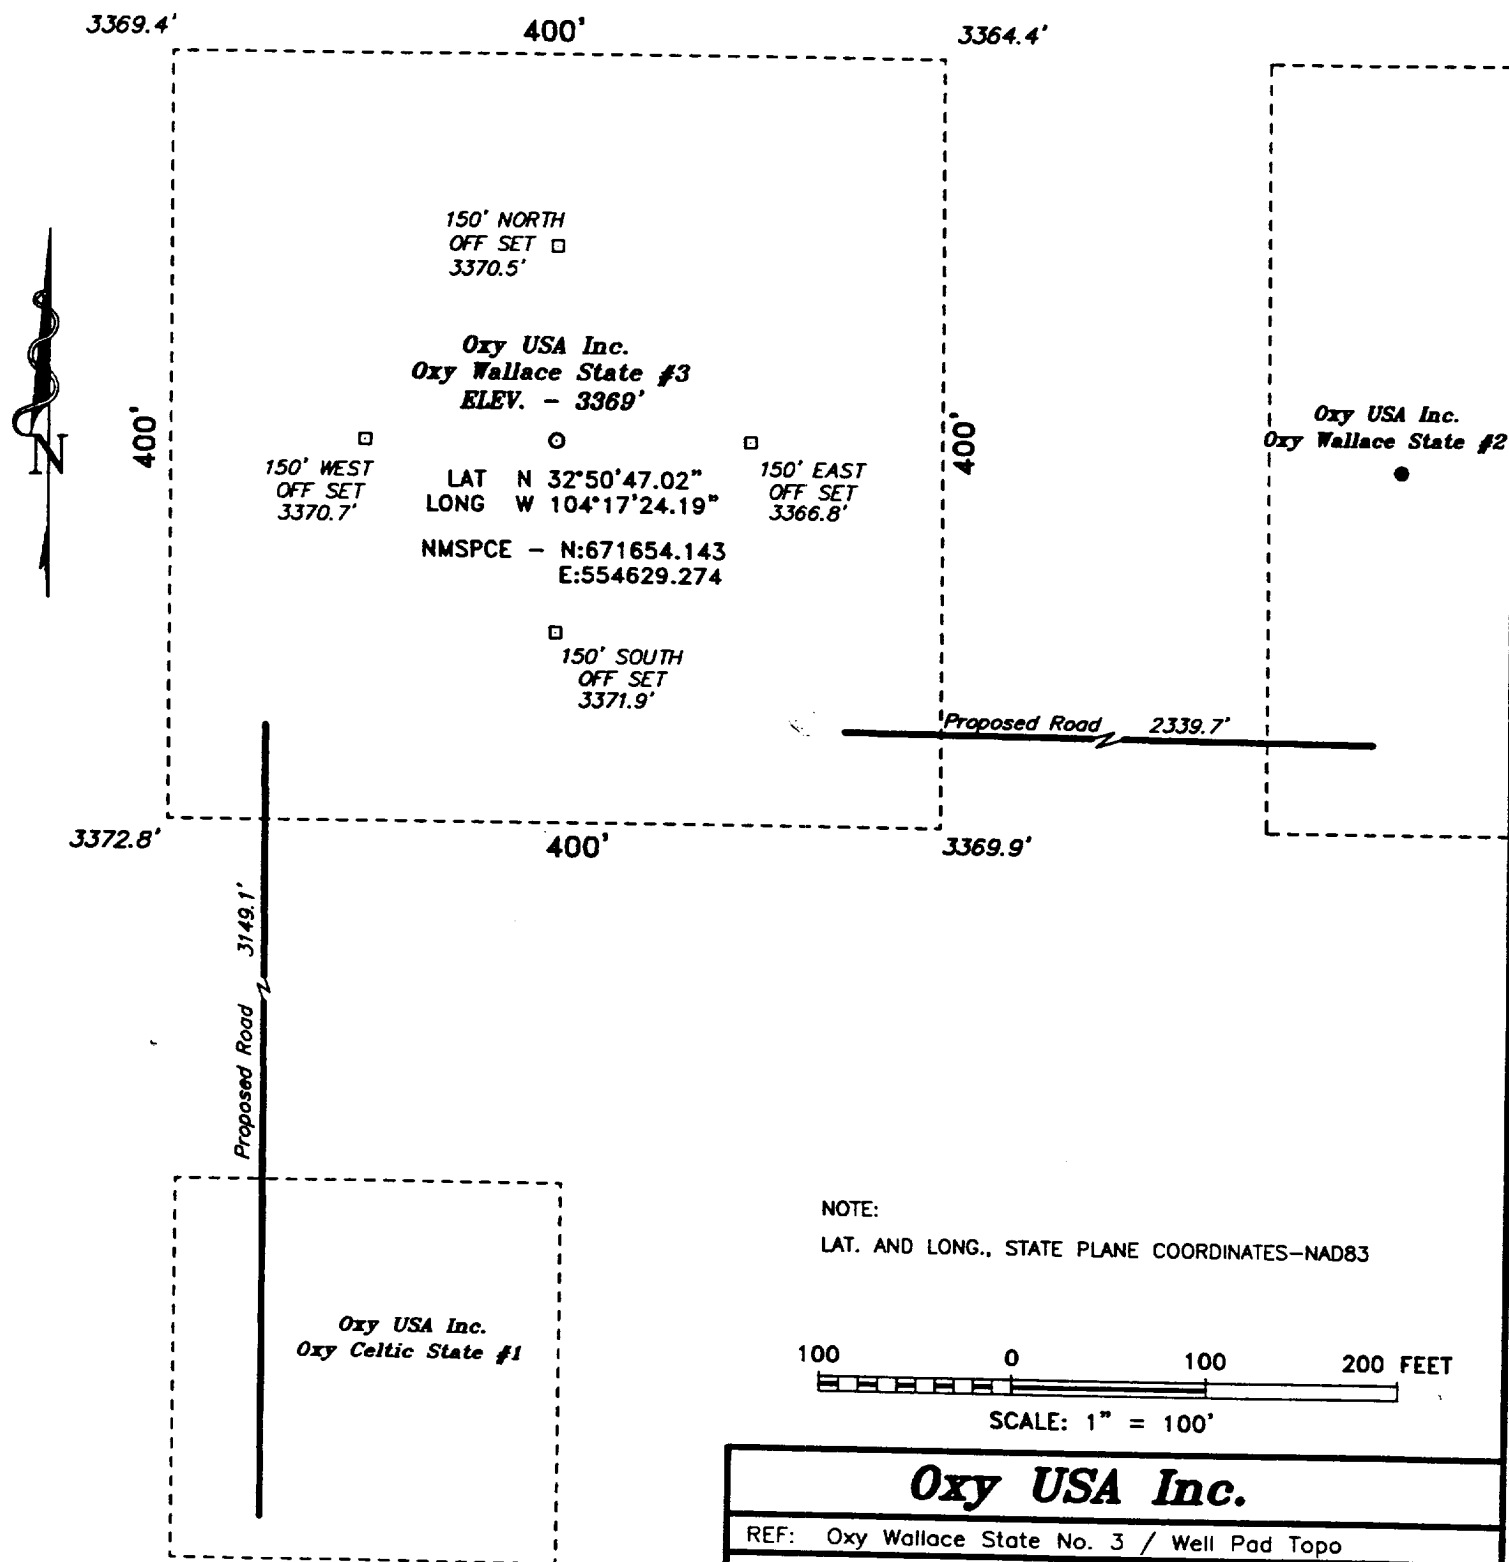

Oxy USA Inc.

REF: Oxy Wallace State No. 3 / Well Pad Topo

THE OXY WALLACE STATE No. 3 LOCATED 1800' FROM THE
SOUTH LINE AND 660' FROM THE WEST LINE OF
SECTION 9, TOWNSHIP 17 SOUTH, RANGE 27 EAST,
N.M.P.M., EDDY COUNTY, NEW MEXICO.

BASIN SURVEYS P.O. BOX 1786 - HOBBS, NEW MEXICO

W.O. Number: 9119

Drawn By: K. GOAD

Date: 03-19-99

Disk: KJG #120 - 9119A.DWG

Survey Date: 03-19-99

Sheet 1 of 1 Sheets