



SECTION 16, TOWNSHIP 17 SOUTH, RANGE 27 EAST, N.M.P.M.,  
EDDY COUNTY, NEW MEXICO.

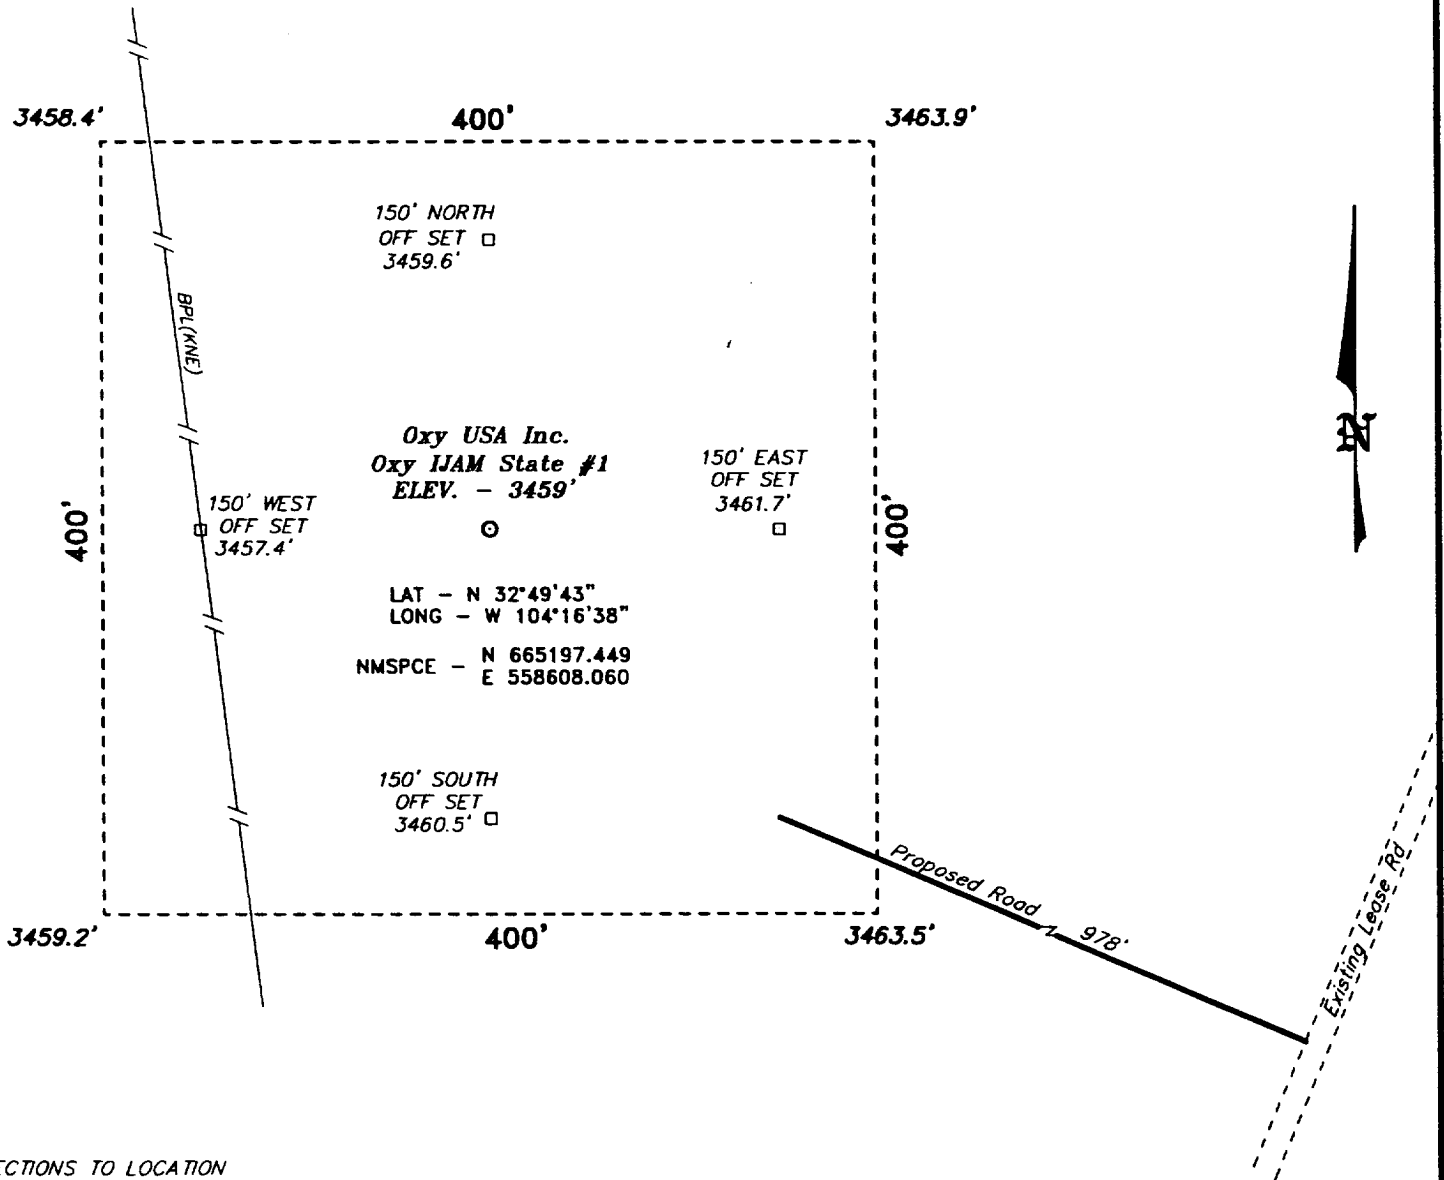

DIRECTIONS TO LOCATION

FROM JUNCTION STATE HWY 360 AND US HWY 82, GO WEST ON HWY 82 6.5 MILES TO A LEASE RD.; THENCE NORTH ON LEASE RD. 0.2 MILE TO PROPOSED LEASE RD. TO LOCATION.

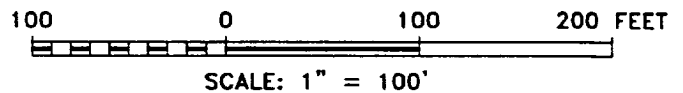

**OXY USA INC.**

REF: Oxy IJAM State No. 1 / Well Pad Topo

THE OXY IJAM STATE No. 1 LOCATED 660' FROM THE SOUTH LINE AND 660' FROM THE EAST LINE OF SECTION 16, TOWNSHIP 17 SOUTH, RANGE 27 EAST, N.M.P.M., EDDY COUNTY, NEW MEXICO.

**BASIN SURVEYS** P.O. BOX 1786 - HOBBS, NEW MEXICO

W.O. Number: 9297 Drawn By: K. GOAD

Date: 08-19-99 Disk: KJG #121 - 9297A.DWG

Survey Date: 08-18-99

Sheet 1 of 1 Sheets