


BLOW OUT PREVENTER AND CHOKE MANIFOLD

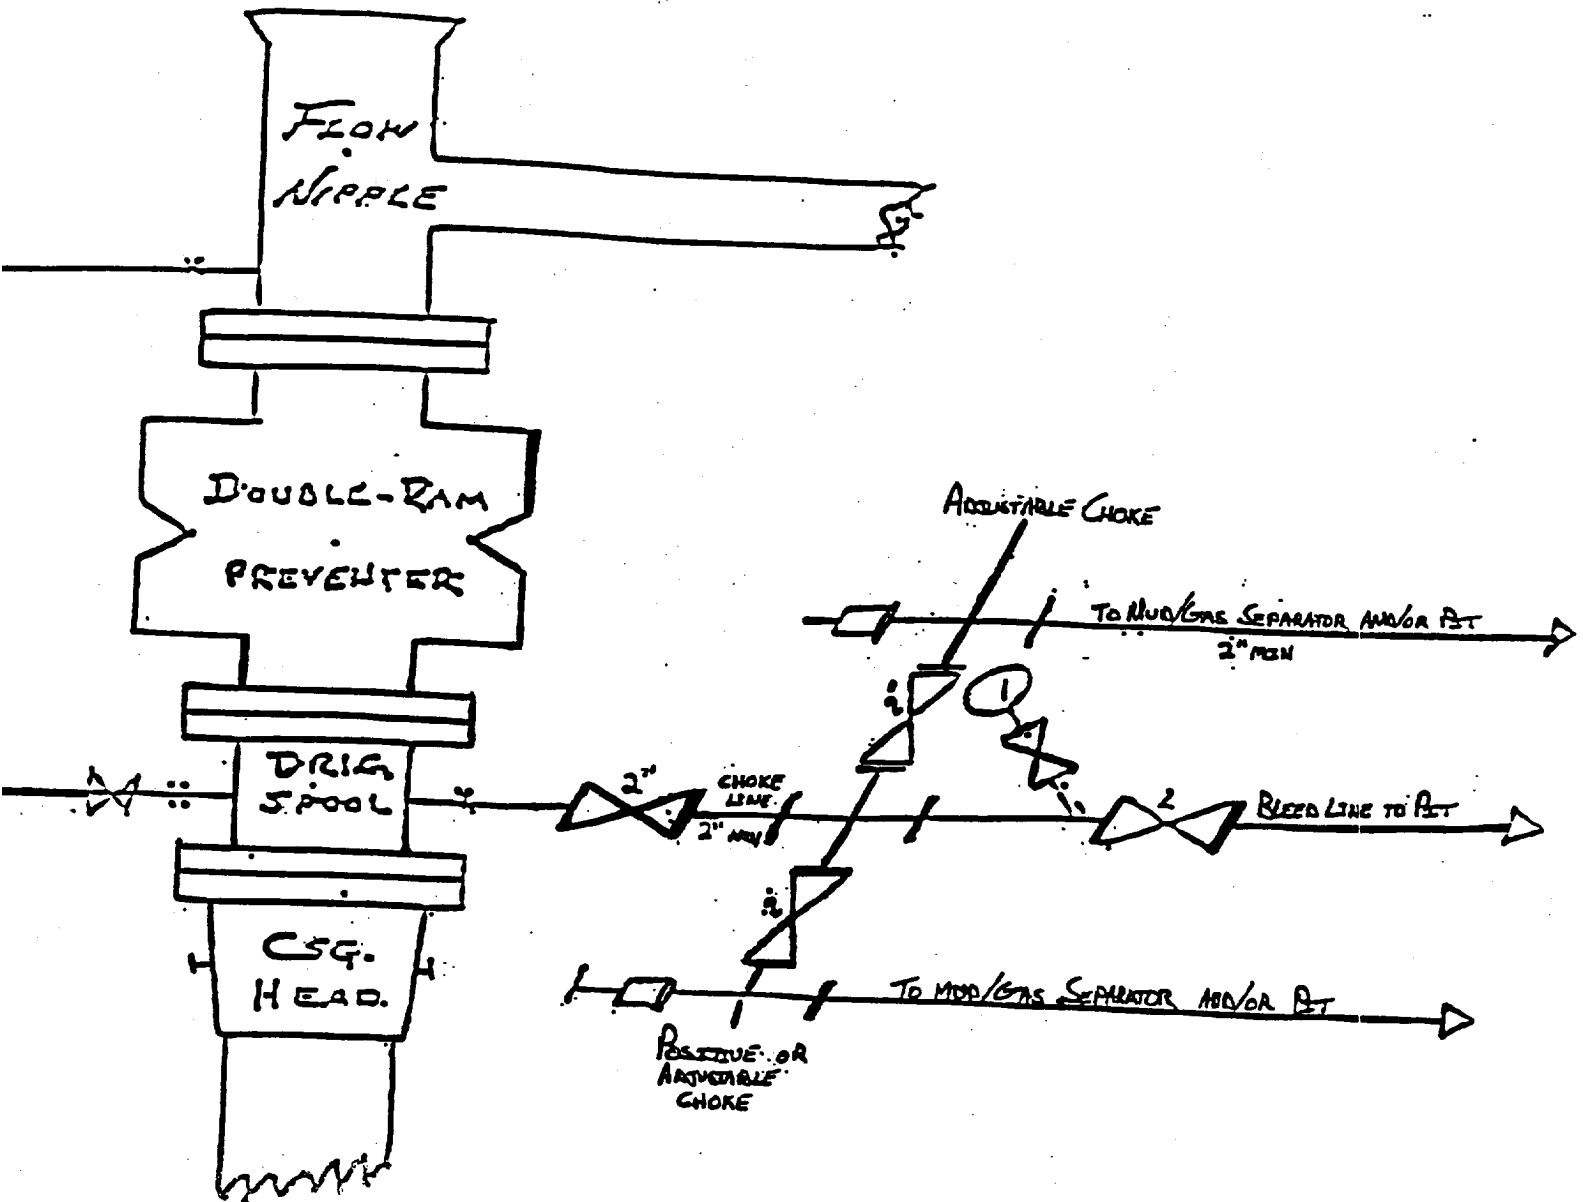

*10"/900 Cameron SS Space Saver
3000# Working Pressure
3000# Working Pressure Choke Manifold*

SAMEDAN STATE #2
990 FSL 1700 FEL
SEC. 27-T17S-R28E
EDDY CO., NM