



EXHIBIT A

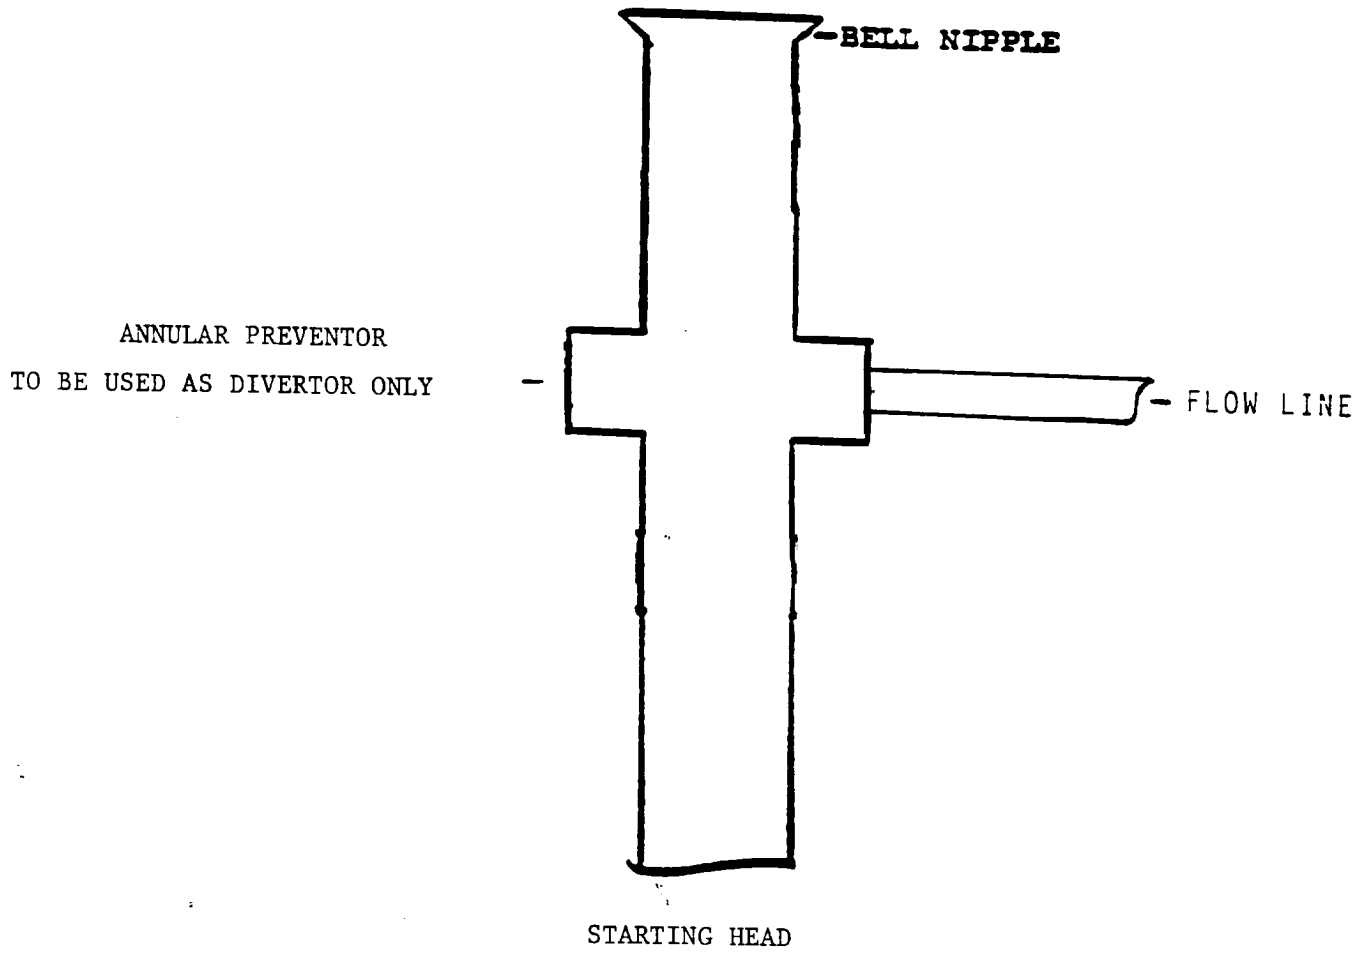

BLOWOUT PREVENTOR SCHEME

EXHIBIT A

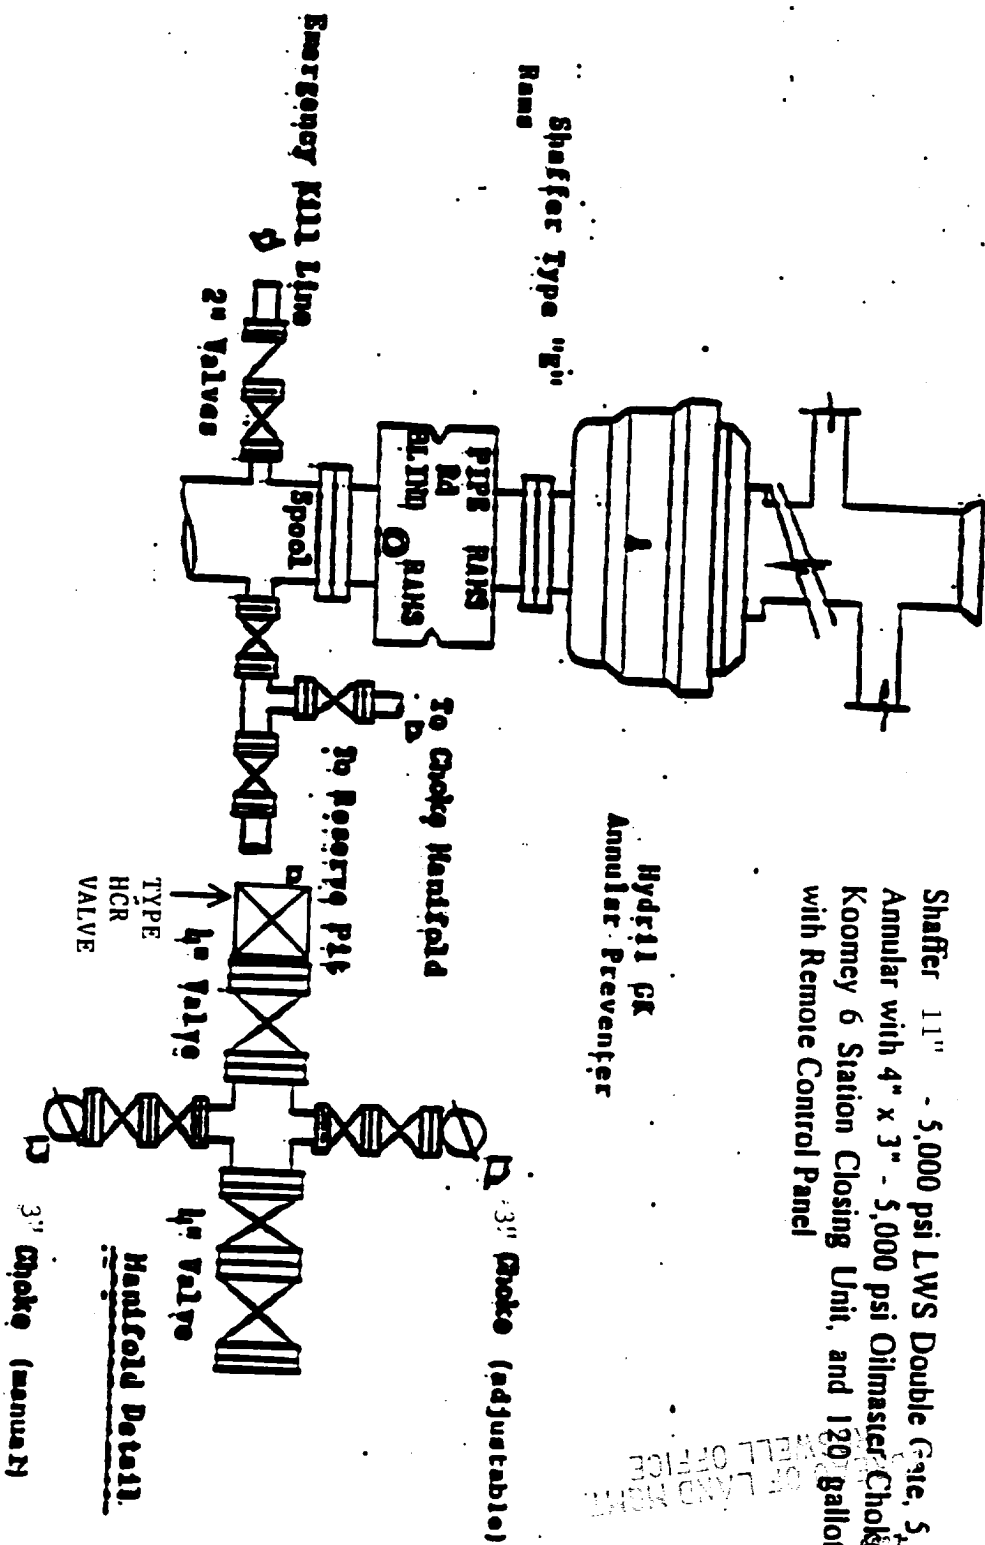

Shafter 11" - 5,000 psi LWS Double Gate, 5,000 psi Shafter Annular with 4" x 3" - 5,000 psi Oilmaster Choke Manifold and Koomsey 6 Station Closing Unit, and 120 gallon Accumulator with Remote Control Panel

RECEIVED
OFFICE OF LAND MANAGEMENT
MAY 22 A 10:28

Choke Manifold