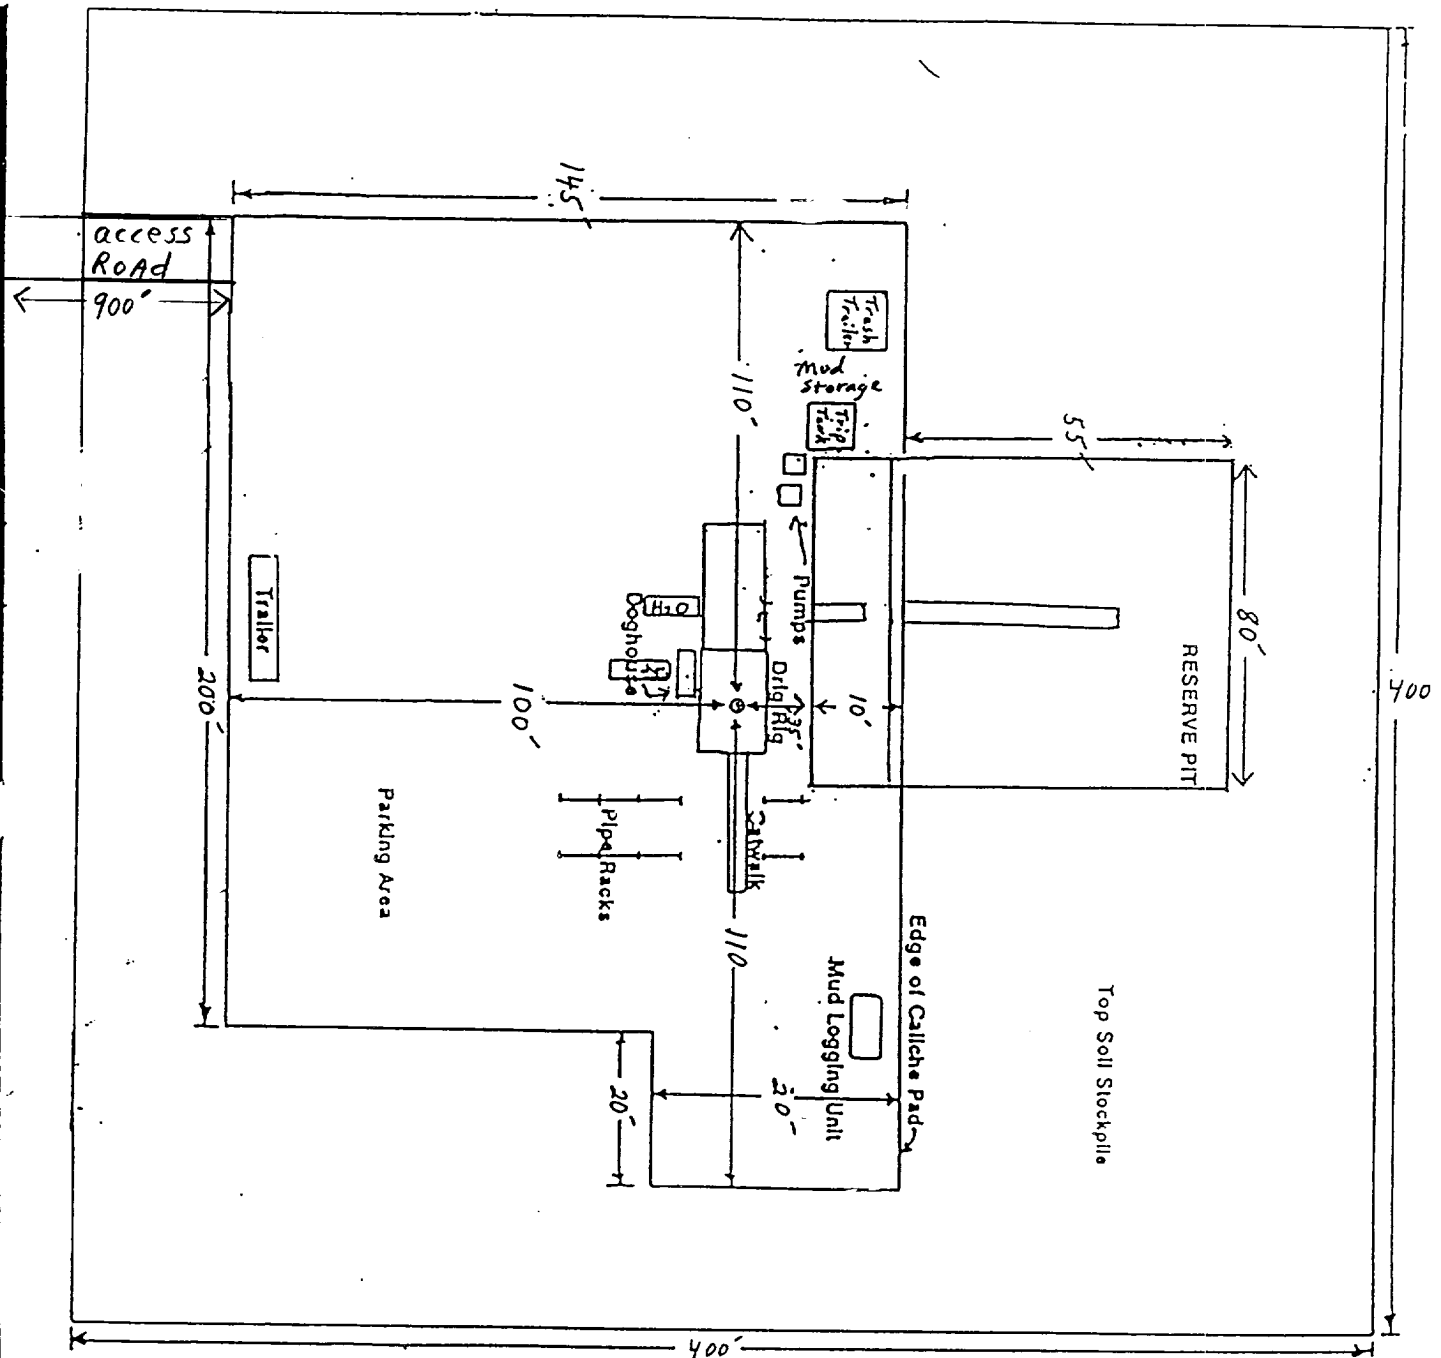


Sheet # 5

SDX RESOURCES, INC

Drilling Rig Layout
 Berry Fed. # 34
 Sec. 23 T17S R27E
 1650' FNL 1650' FEL