


BLOWOUT PREVENTOR SCHEME

Exhibit A.

11" 5000# ram type preventers with one set blind rams and one set pipe rams and a 5000# annular type preventer. A choke manifold and 120 gallon accumulator with floor and remote operating stations and auxiliary power system

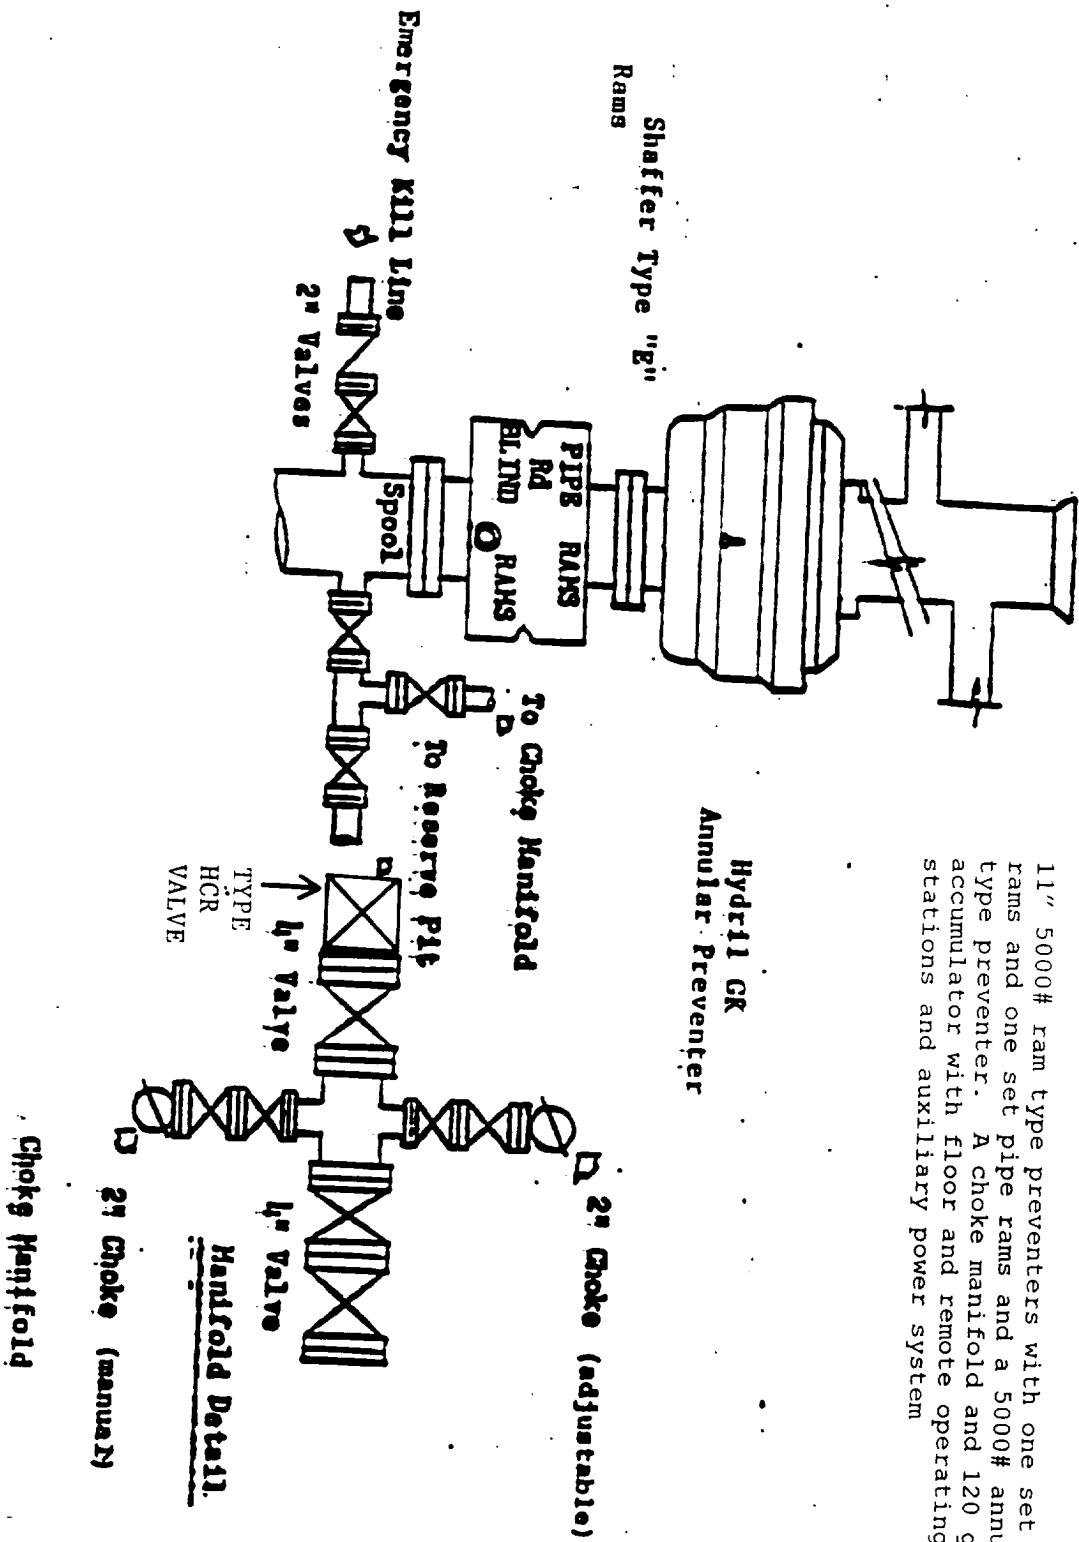

RECEIVED

APR 13 2000

BLM

RECEIVED