


**SECTION 34, TOWNSHIP 17 SOUTH, RANGE 27 EAST, N.M.P.M.,
EDDY COUNTY, NEW MEXICO.**

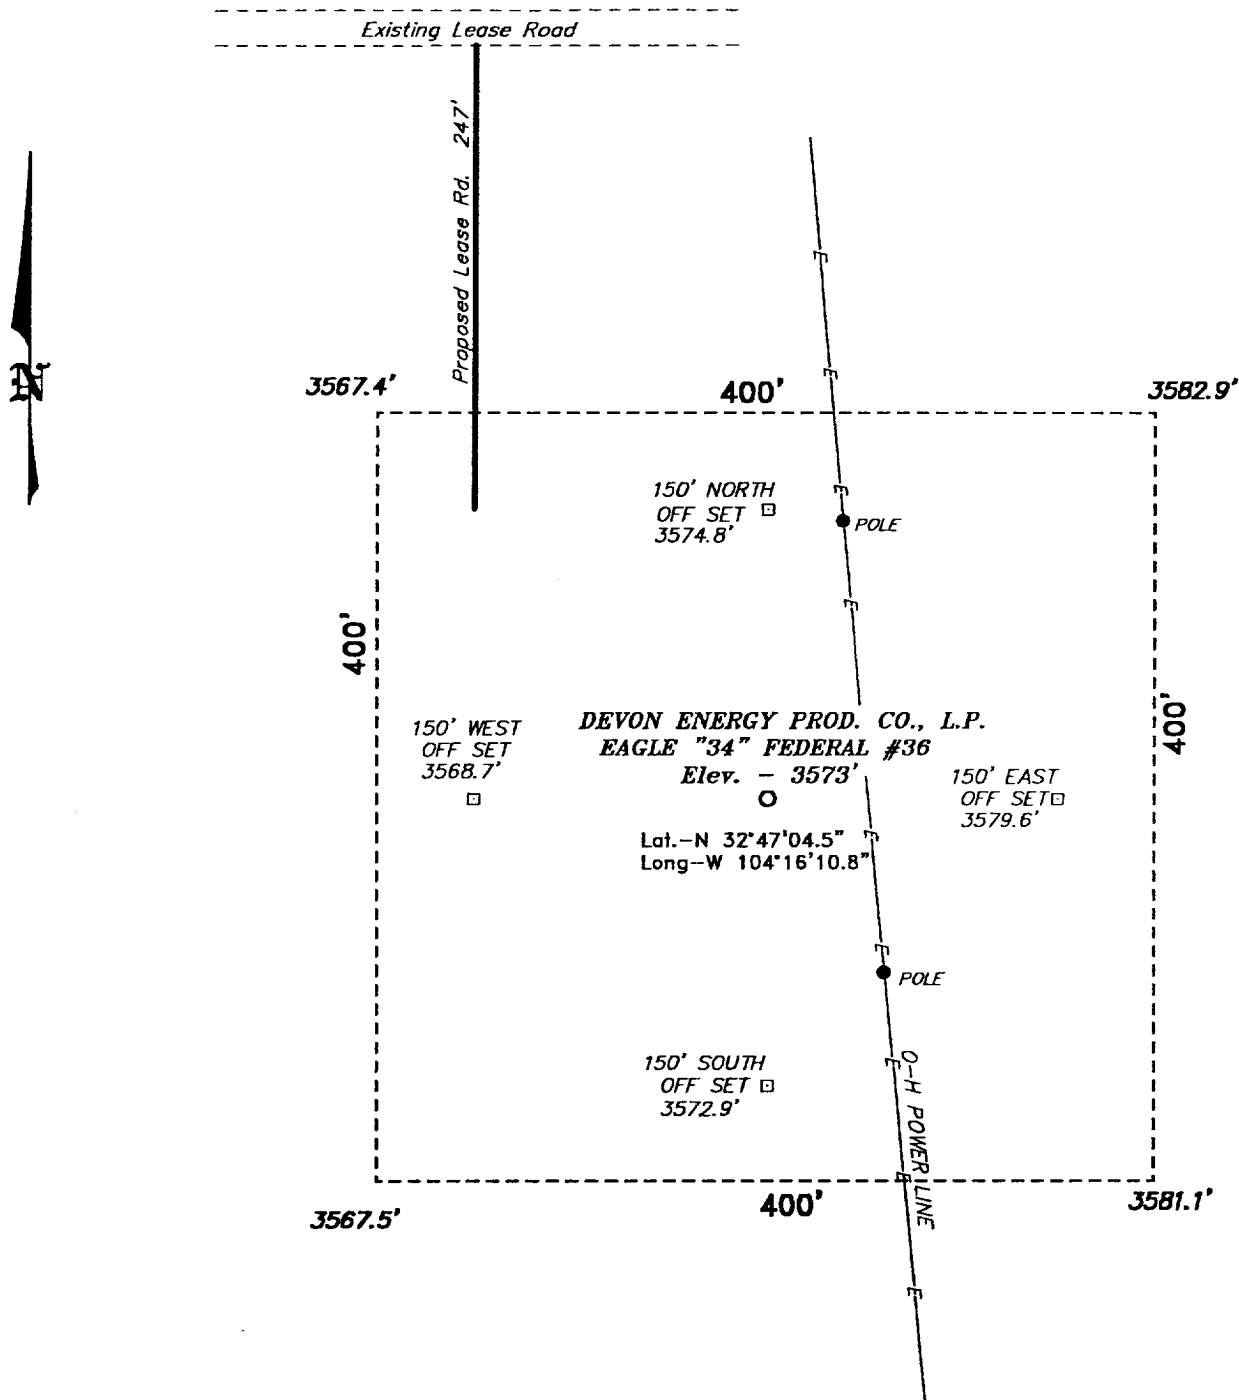

Directions to Location:

FROM THE JUNCTION OF CO. RD. 225 AND US HWY 82, GO SOUTHERLY ON CO. RD. 225 APPROX. 3.0 MILES TO A LEASE ROAD; THENCE NORTHWEST ON LEASE ROAD APPROX. 0.75 MILE TO LEASE ROAD; THENCE WEST ON LEASE ROAD APPROX. 500 FEET TO THE PROPOSED WELL PAD.

DEVON ENERGY PROD. CO., L.P.

REF: Eagle "34" Fed. No. 36 / Well Pad Topo

THE EAGLE "34" FED. No. 36 LOCATED 430' FROM
VH 2112 SOUTH LINE AND 1650' FROM THE WEST LINE OF
SECTION 34, TOWNSHIP 17 SOUTH, RANGE 27 EAST,
IAED N.M.P.M., EDDY COUNTY, NEW MEXICO.

BASIN SURVEYS P.O. BOX 1786 - HOBBS, NEW MEXICO

W.O. Number: 1093

Drawn By: K. GOAL

Date: 02-16-2001 Disk: KJG CD#3 - 1093c.DWG

Survey Date: 02-15-2001

Sheet 1 of 1 Sheets

RECEIVED

2001 MAR 15 AM 9:13

BUREAU OF LAND MGMT.
ROSSELL OFFICE