



EXHIBIT B

SECTION 7, TOWNSHIP 17 SOUTH, RANGE 28 EAST, N.M.P.M.,
EDDY COUNTY, NEW MEXICO.

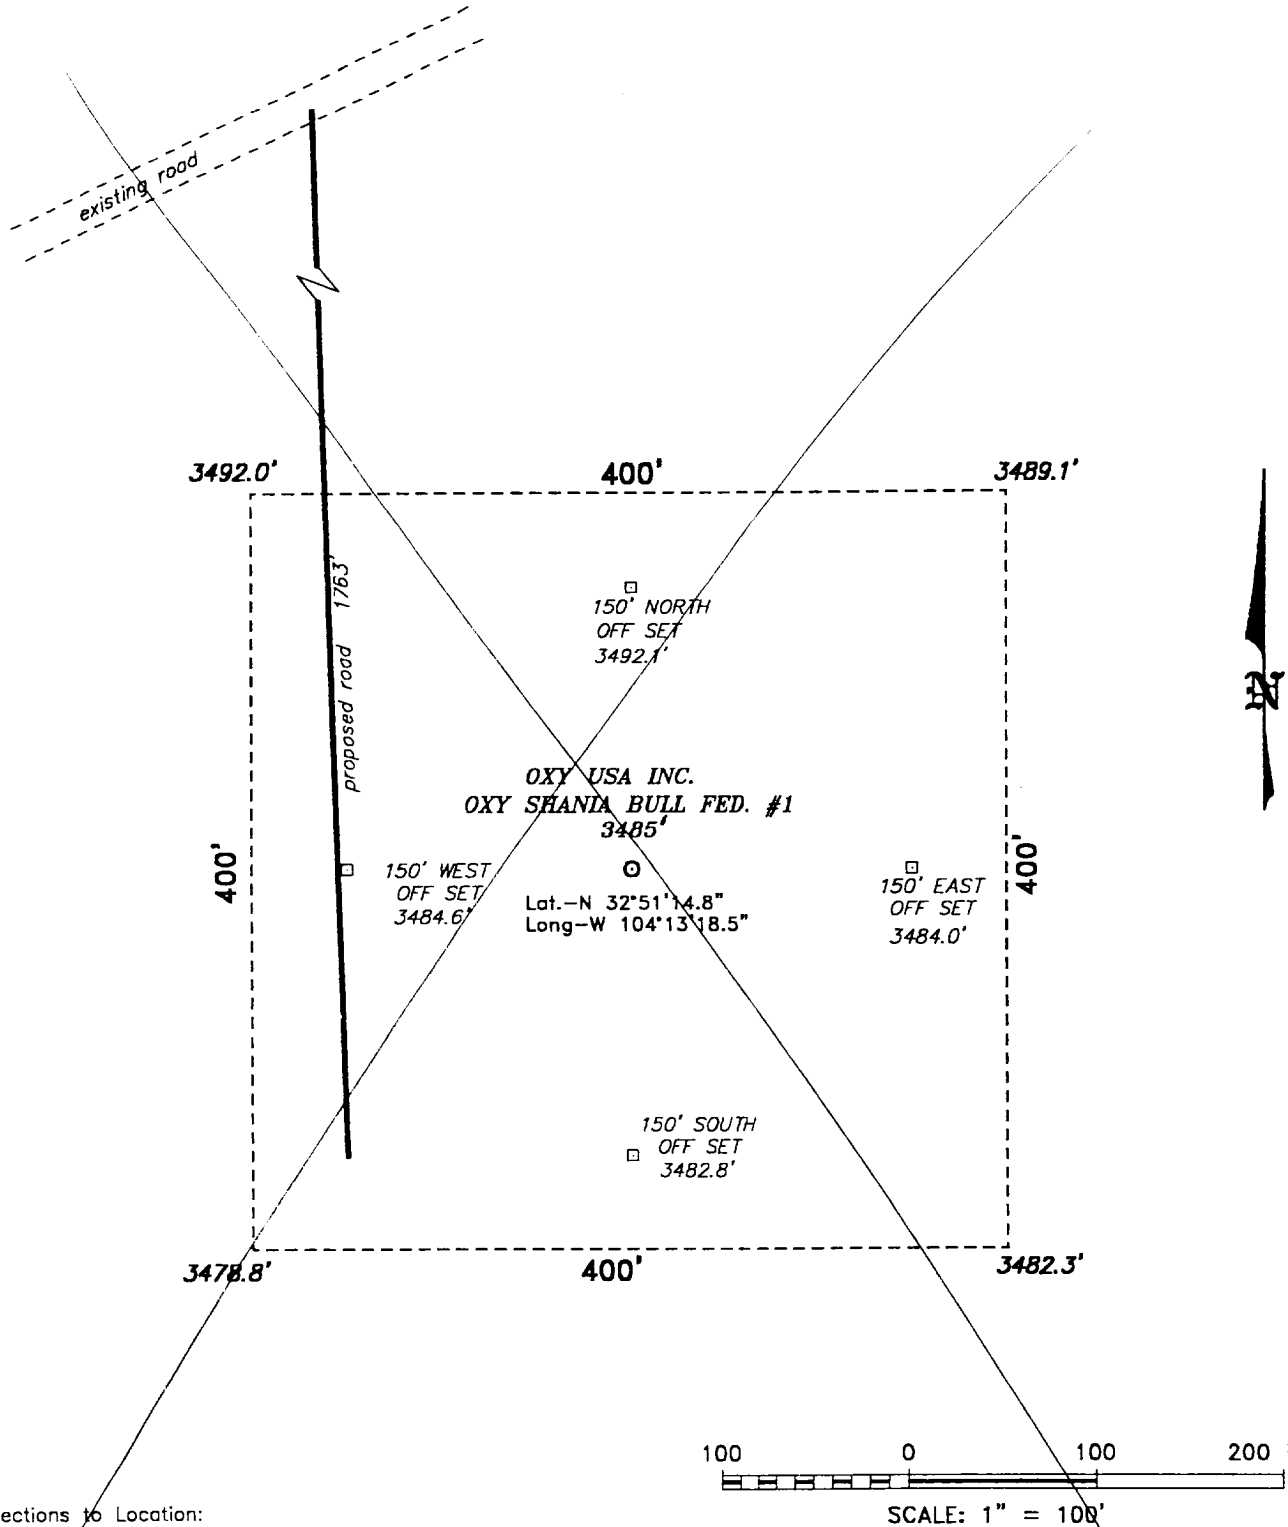

Directions to Location:

FROM THE JUNCTION OF CO. RD. 203 AND CO. RD. 204, GO NORTH ON 202 APPROX. 3.8 MILES TO A POINT WHICH LIES APPROX. 1763 FEET NORTH OF THE PROPOSED WELL LOCATION.

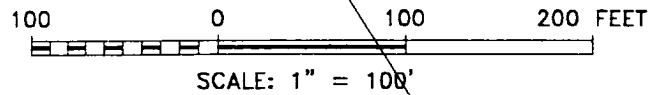

BASIN SURVEYS P.O. BOX 1786-HOBBS, NEW MEXICO

W.O. Number: 1044

Drawn By: **JAMES PRESLEY**

OXY USA INC.

REF: OXY SHANIA BULL FED.#1 / Well Pad Topo

THE OXY SHANIA BULL FED. No. 1 LOCATED 660' FROM THE NORTH LINE AND 660' FROM THE WEST LINE OF SECTION 7, TOWNSHIP 17 SOUTH, RANGE 28 EAST, N.M.P.M., EDDY COUNTY, NEW MEXICO.