


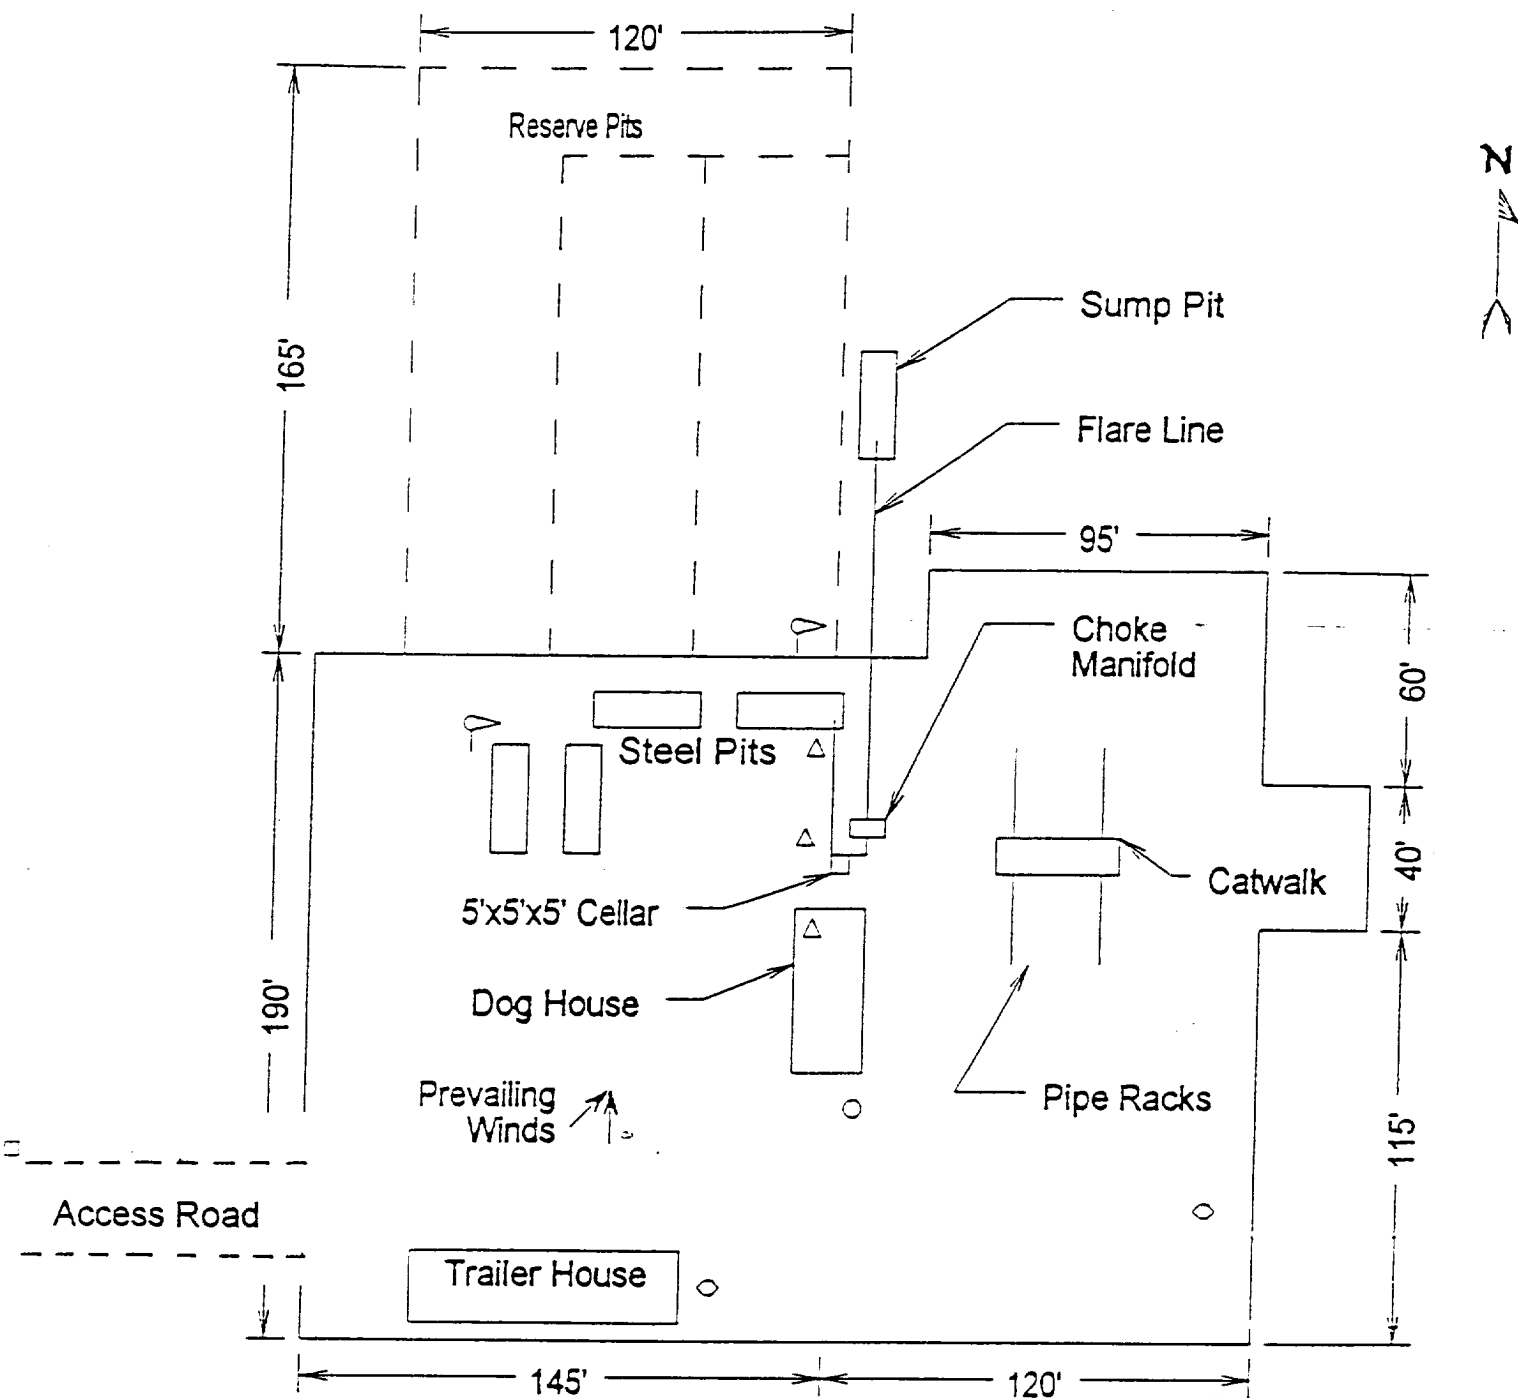

- Wind Direction Indicators
(wind sock or streamers)
- H2S Monitors
(alarms at bell nipple and shale shaker)
- Briefing Areas
- Remote BOP Closing Unit
- Sign and Condition Flags

EXHIBIT "D"
RIG LAY OUT PLAT

OCEAN ENERGY, INC.
COOK FEDERAL "10" # 2
UNIT "P" SECTION 10
T16S-R27E EDDY CO. NM