


EXHIBIT D  
 PETROLEUM CORPORATION  
 OF TEXAS  
 WELL #5 JENKINS "B" FED  
 SEC 20-17S-30E

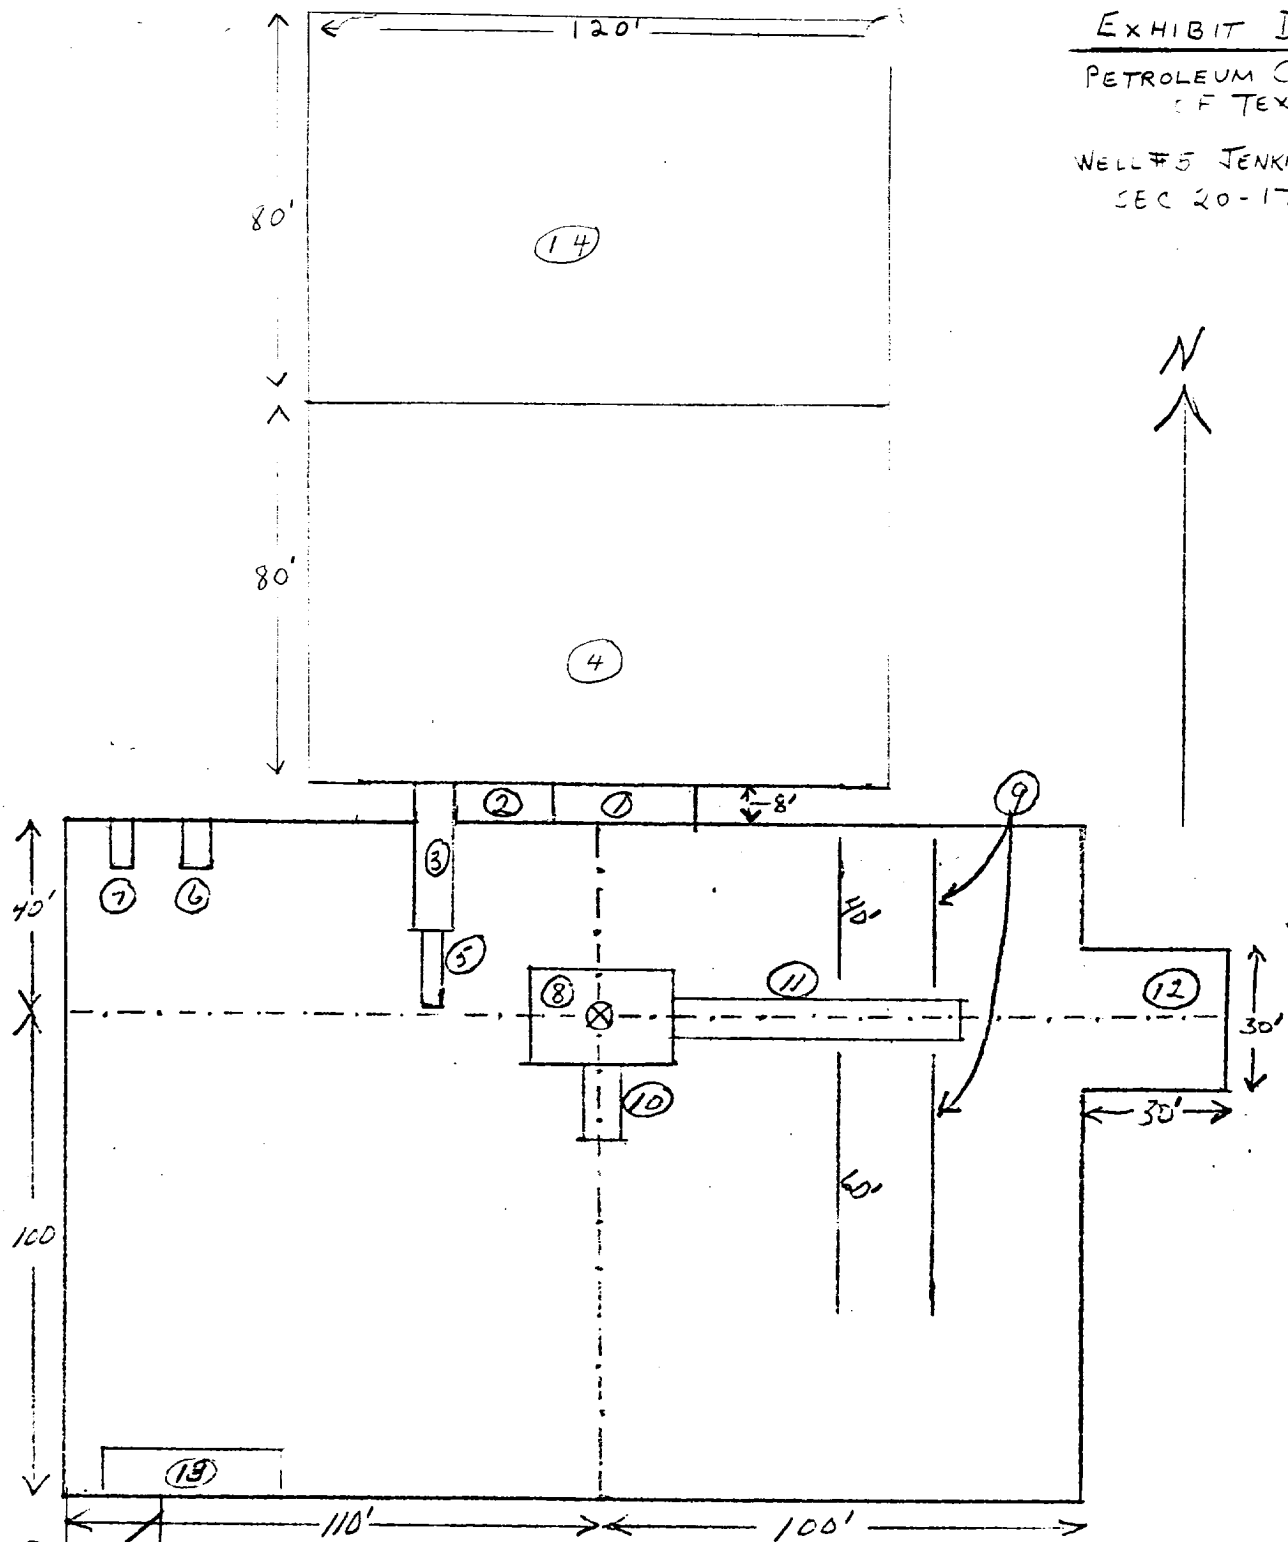

Proposed  
 New  
 Road

- ① Shale Pit 30' x 8'
- ② Mud Pit 20' x 8'
- ③ Suction Pit 30' x 8'
- ④ Reserve Pit 120' x 80'
- ⑤ Pump
- ⑥ Water Tank

- ⑦ Fuel Tank
- ⑧ Rig
- ⑨ Pipe Racks
- ⑩ Dog House
- ⑪ Cat Walk 60'
- ⑫ Stinger
- ⑬ Trailer
- ⑭ Caliche pit

Schaeffer Type E 10" Series 900 Hydraulic BOP. The waste and debris from this well will be disposed of in a reserve pit and covered up."