


WEK DRILLING CO., INC.
RIG #1 LOCATION & MUD PIT SPECS.

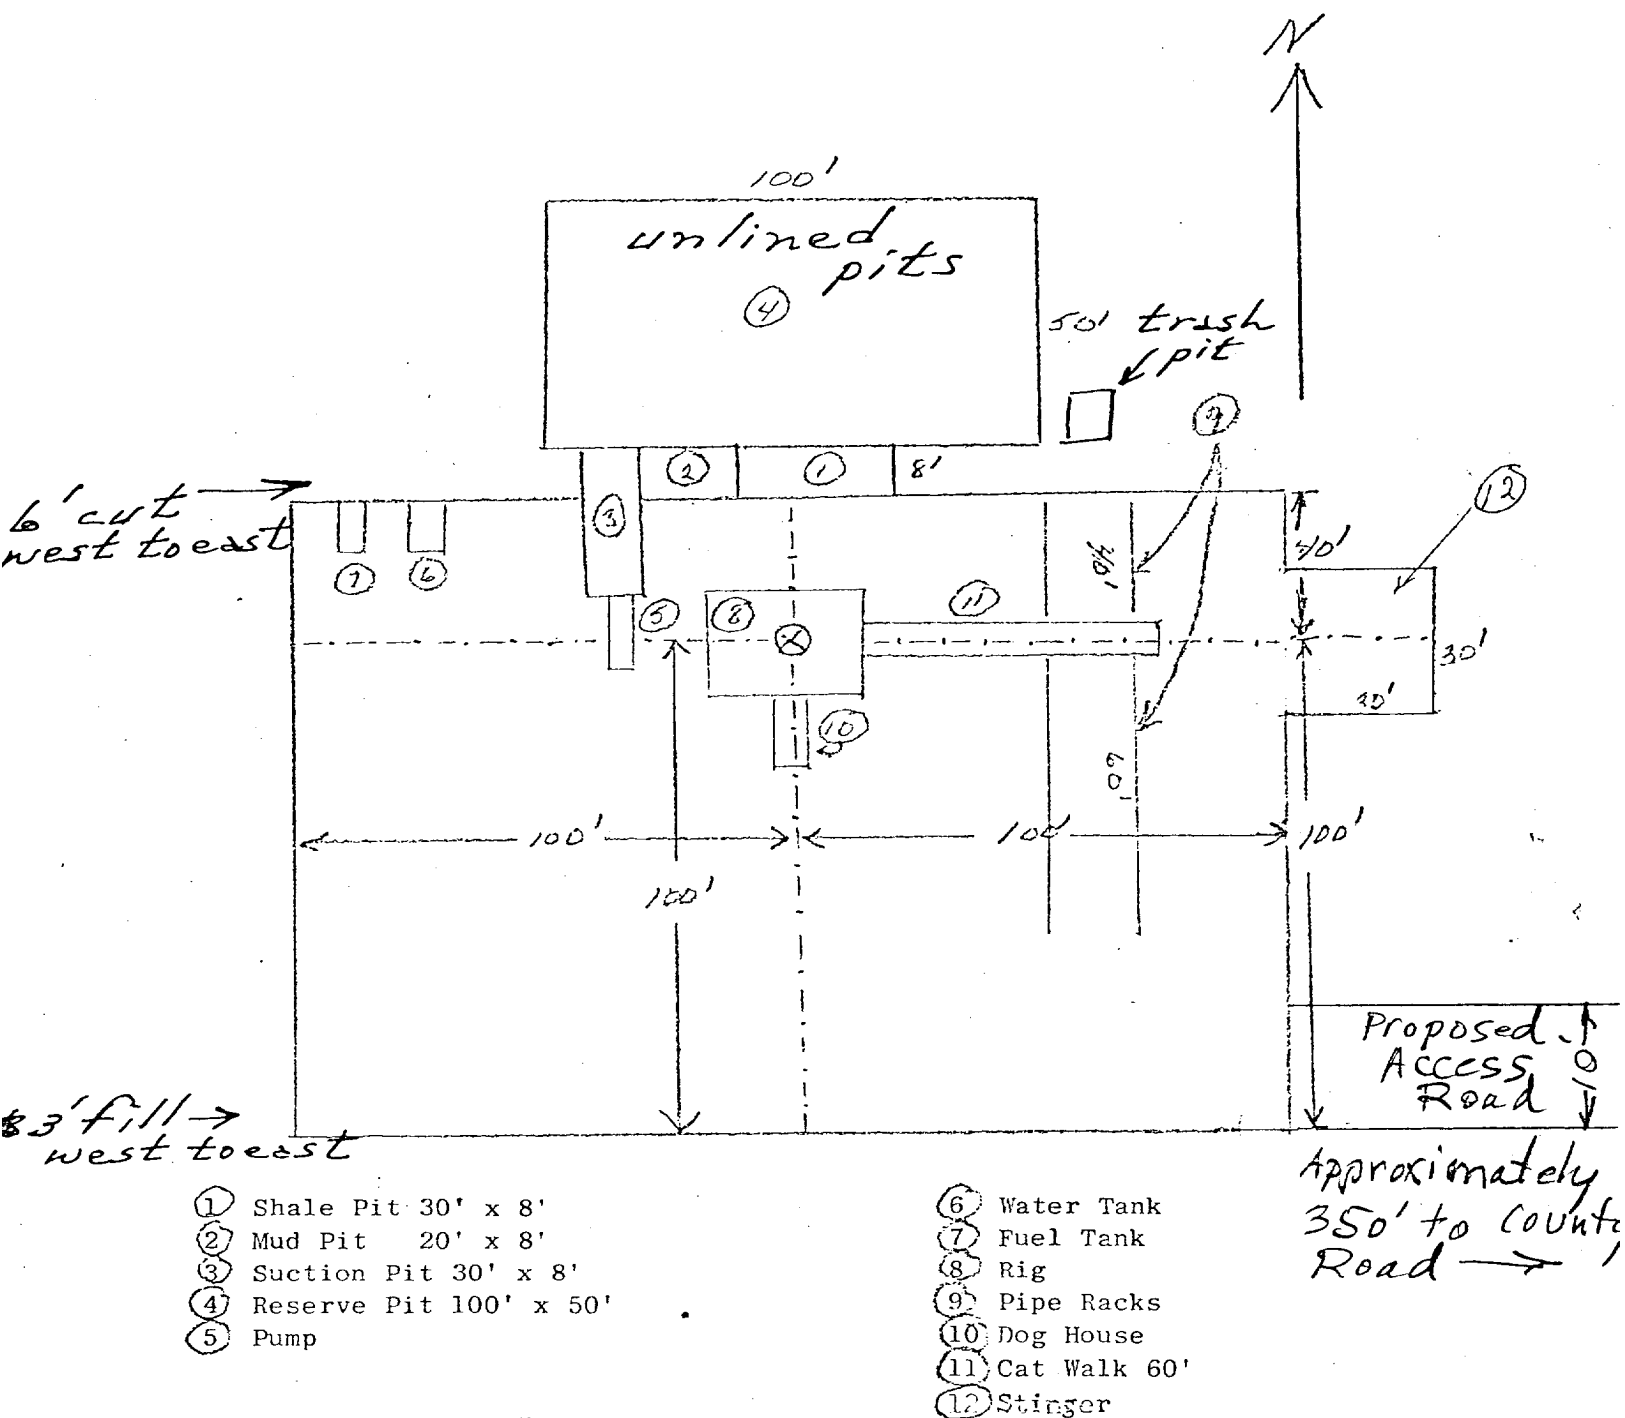

Schaeffer Type E 10" Series 900 Hydraulic BOP. The waste and debris from this well will be disposed of in a reserve pit and covered up.

Exhibit C