
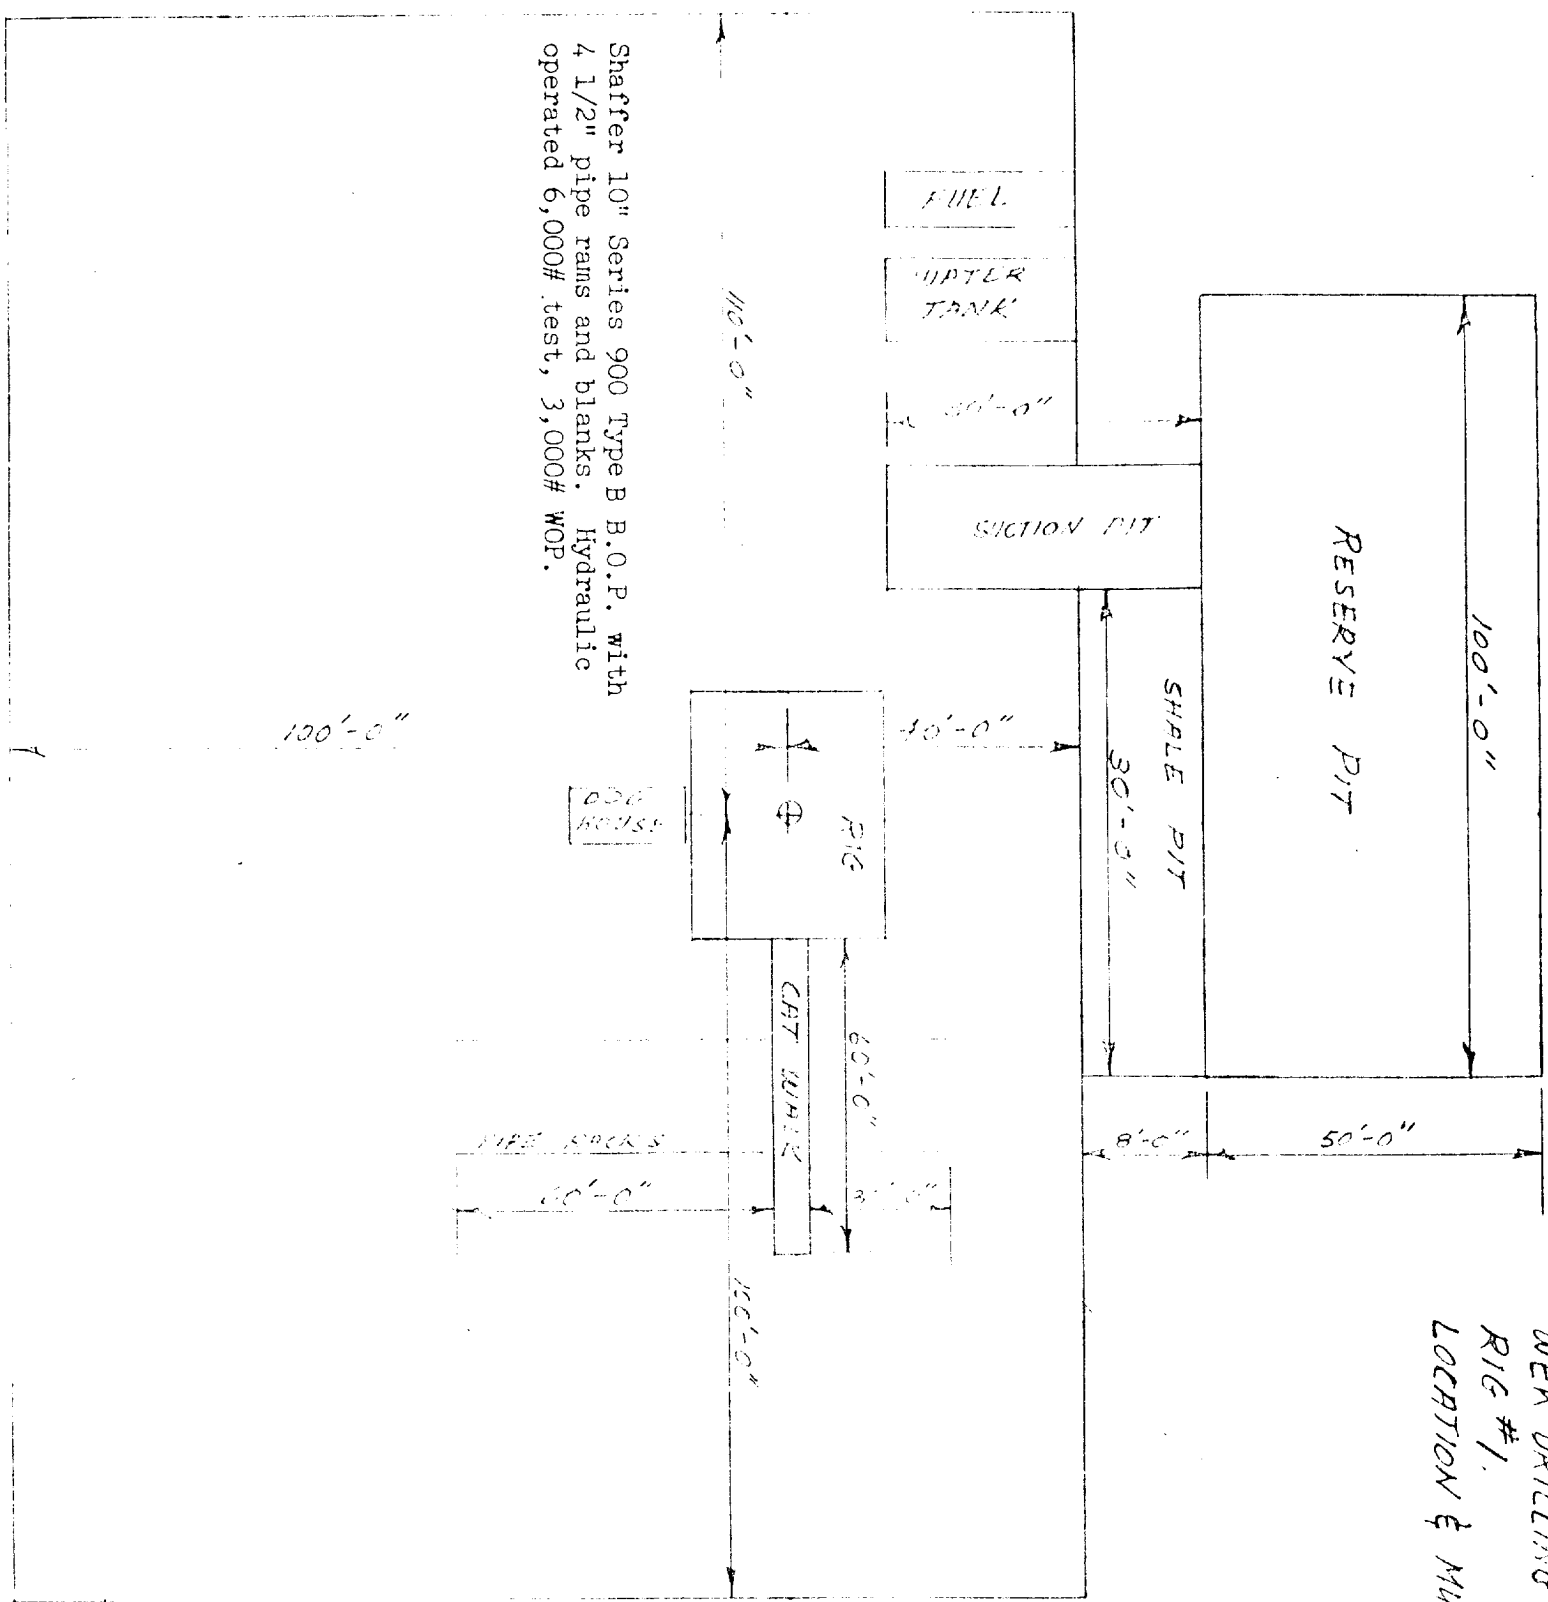


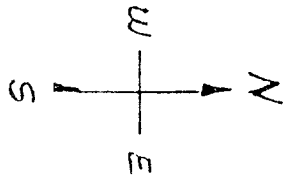

Shafter 10" Series 900 Type B B.O.P. with
4 1/2" pipe rams and blanks. Hydraulic
operated 6,000# test, 3,000# WOP.

WEK DRILLING CO., INC.
RIG #1.
LOCATION & MUD PIT SPECS.

EXHIBIT "C"
PETROLEUM CORPORATION OF TEXAS
RIG LAYOUT
Berry Federal A, Well No. 5
Eddy County, New Mexico