

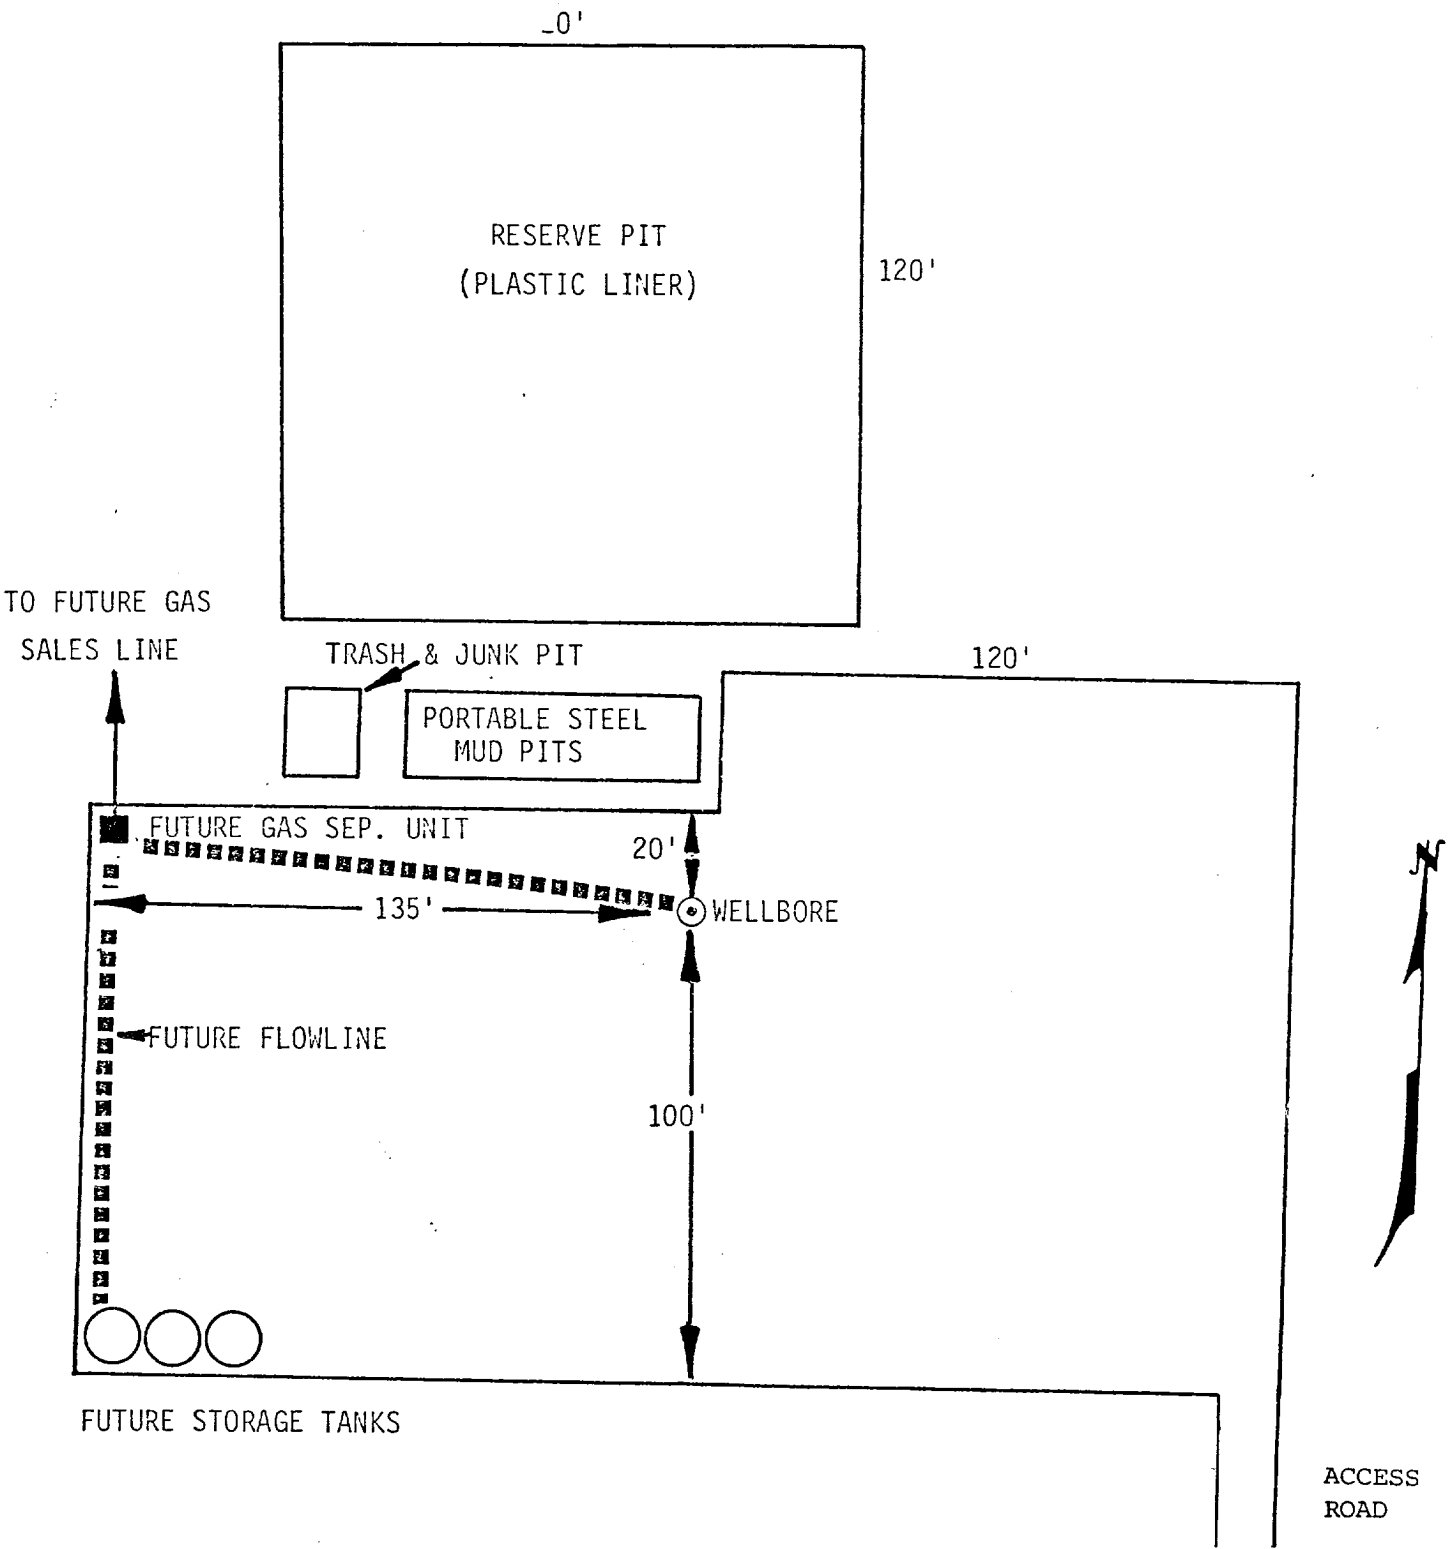


Exhibit C



Southland Royalty Company

1100 WALL TOWERS WEST, MIDLAND, TEXAS 79701

Dale H. Parke "A" Tr. 1 #12
1650' FSL & 2310' FWL
Sec. 15, T-17-S, R-30-E
Eddy County, New Mexico

Scale 1" = 40'