


ACCESS
ROAD

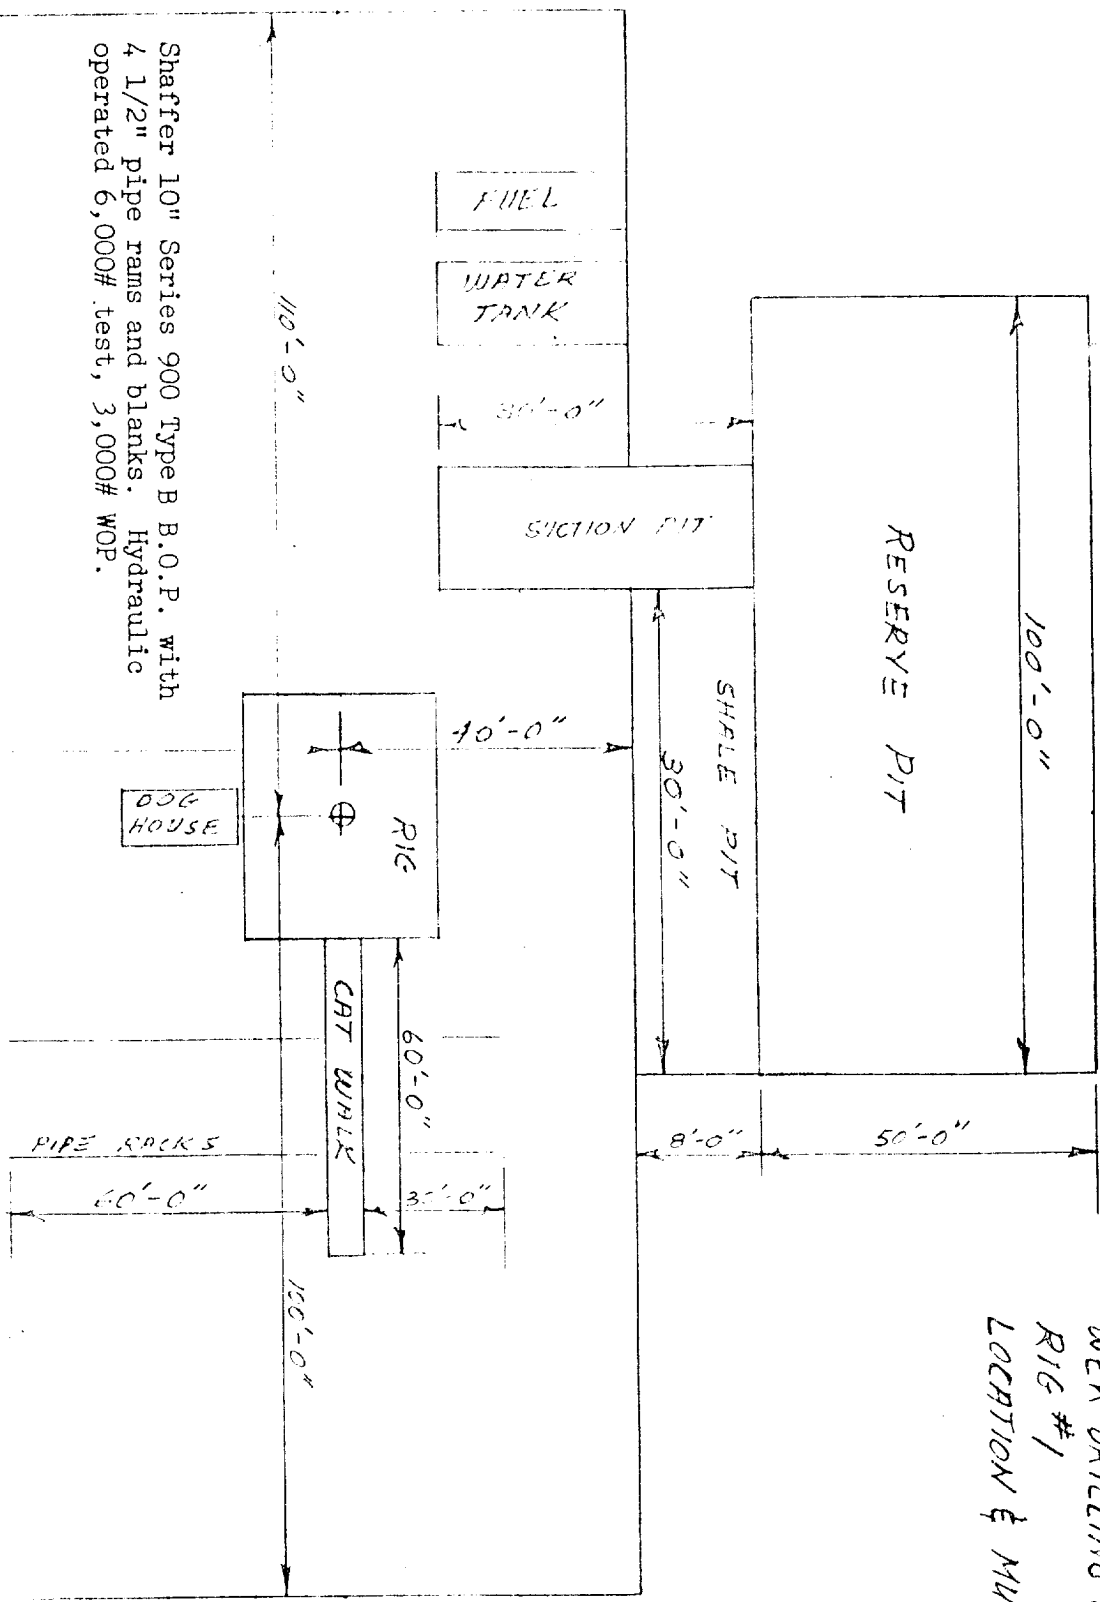

WEK DRILLING CO., INC.
RIG #1
LOCATION & MUD PIT SPECS.

EXHIBIT "C"
Rig Layout
Artesia Petroleum Co. Well No. 4
Eddy County, New Mexico