


WEK DRILLING CO., INC.
RIG #1
LOCATION & MUD PIT SPECS.

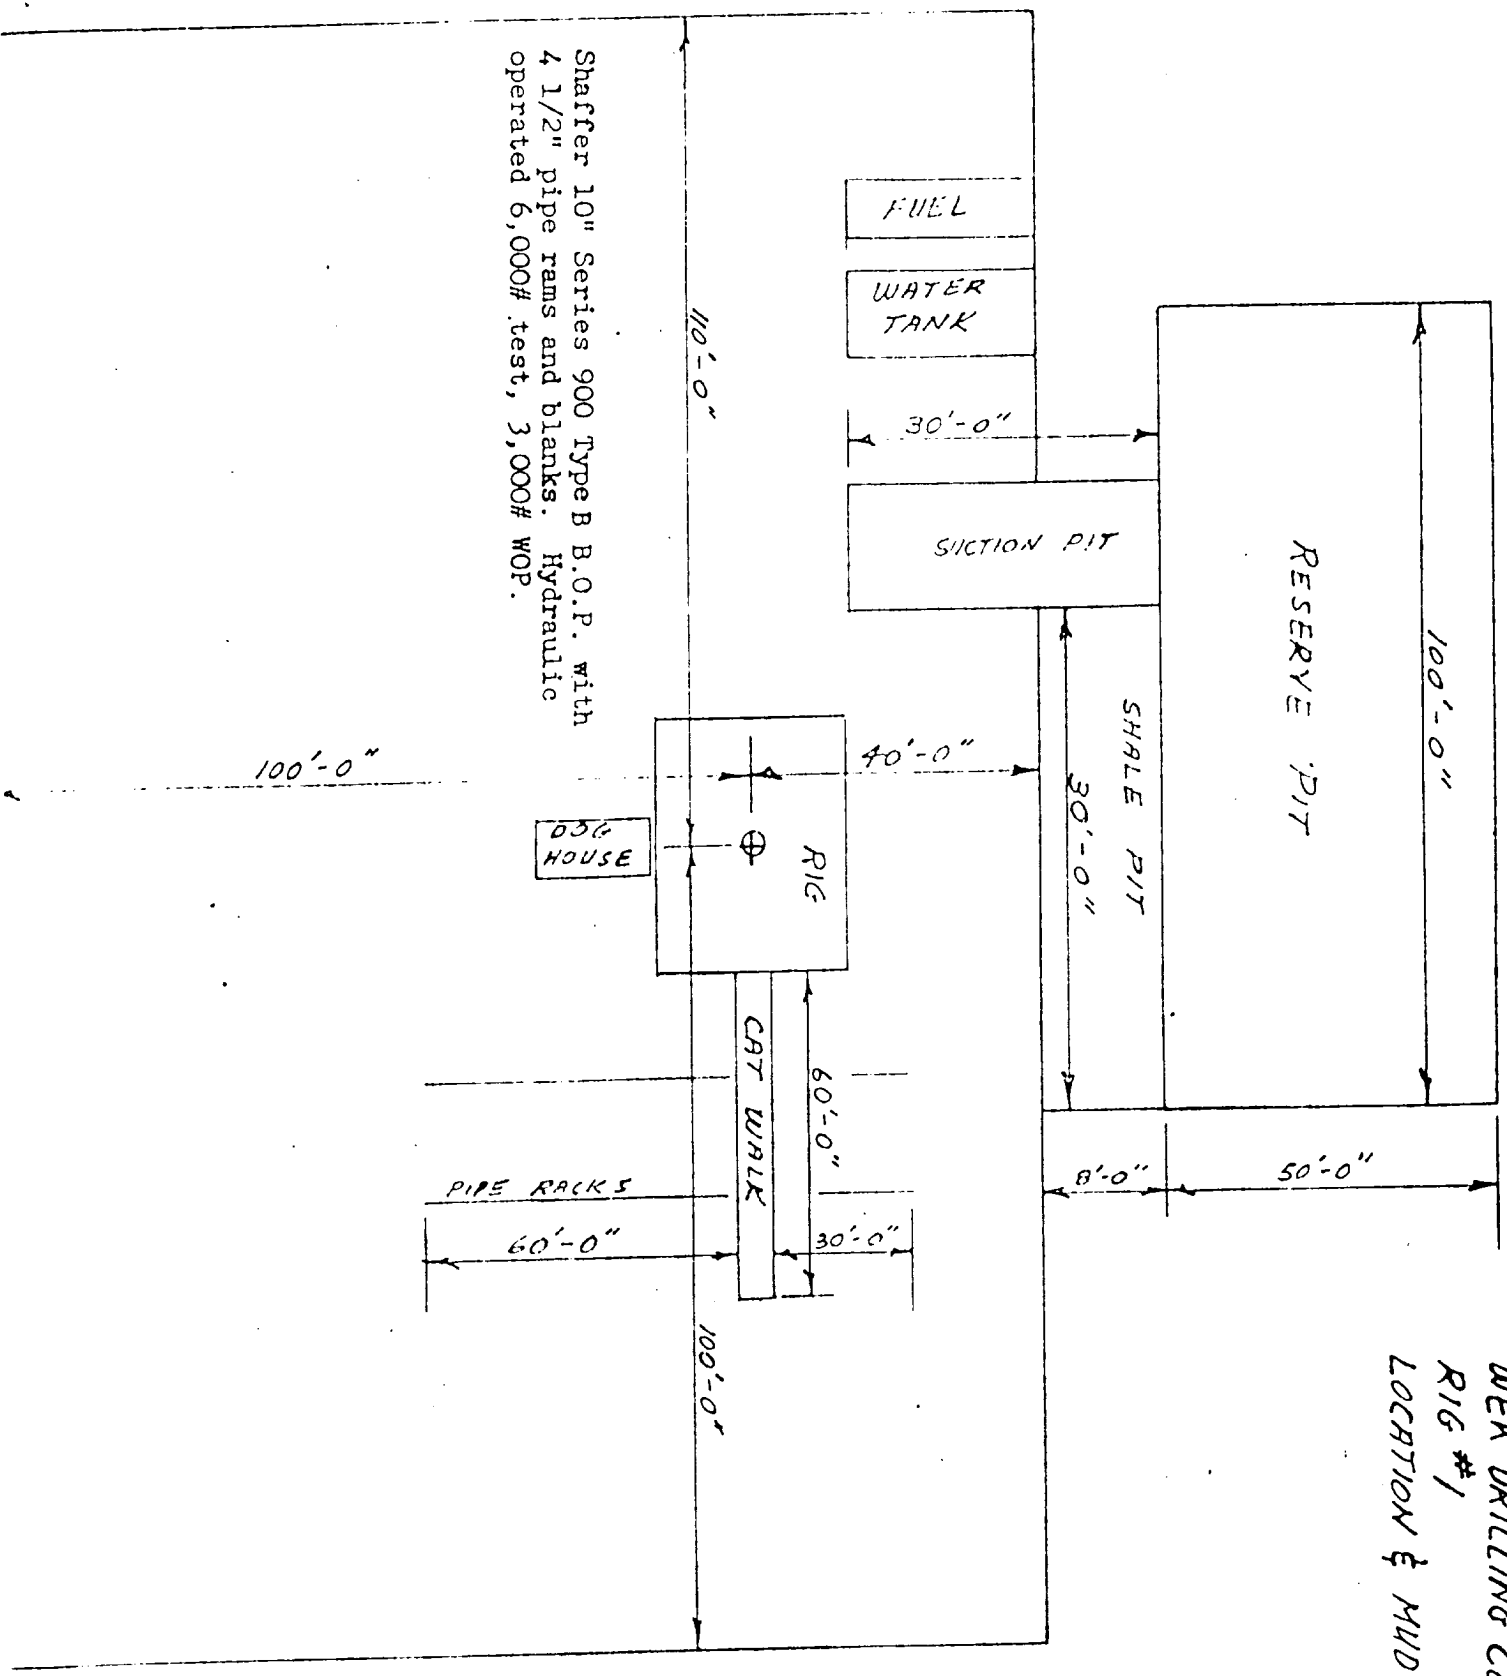

Shafter 10" Series 900 Type B B.O.P. with
4 1/2" pipe rams and blanks. Hydraulic
operated 6,000# test, 3,000# WOP.