
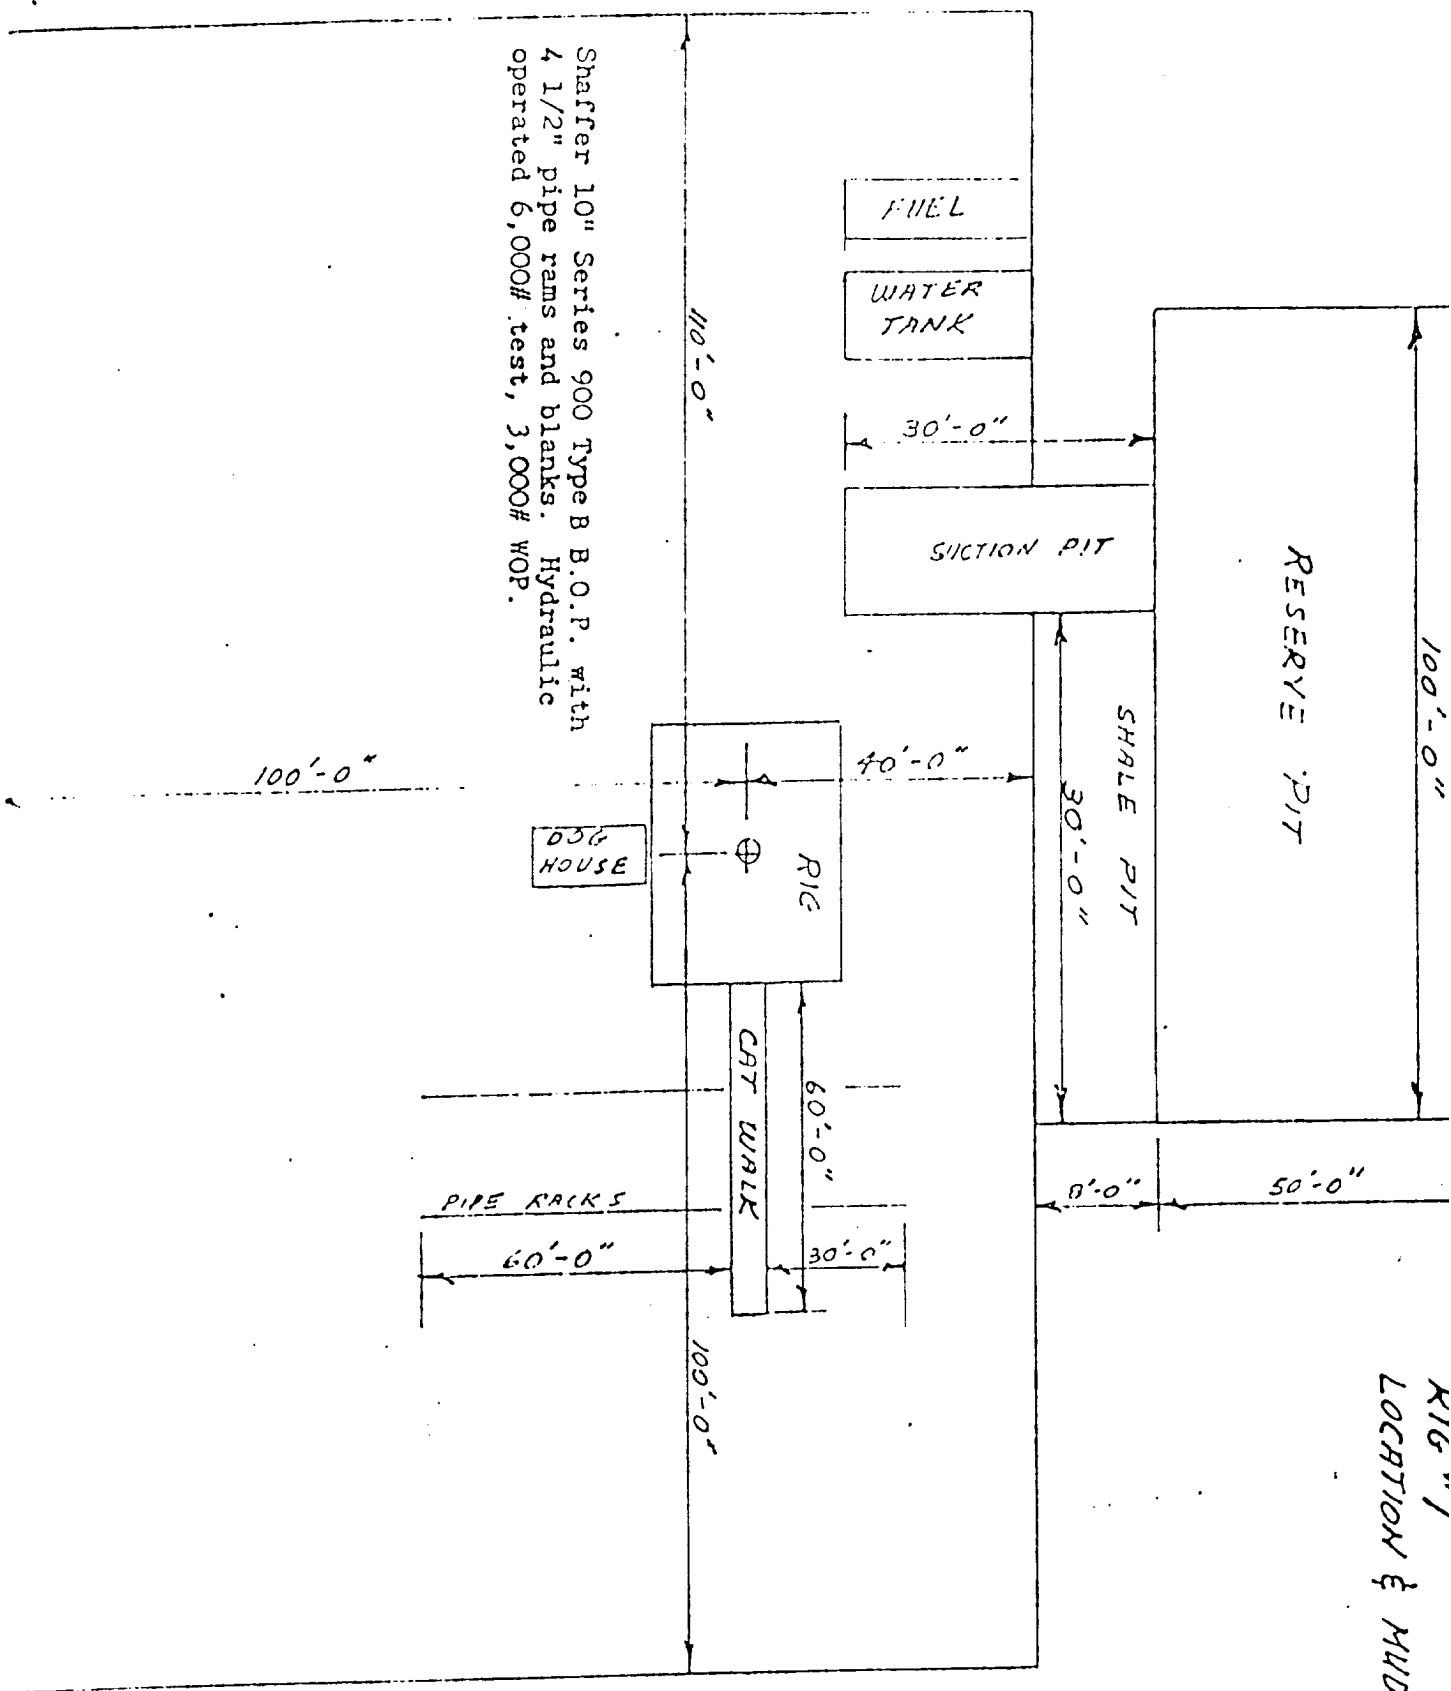


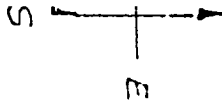

RIG #1
LOCATION & MUD PIT SPECS.