


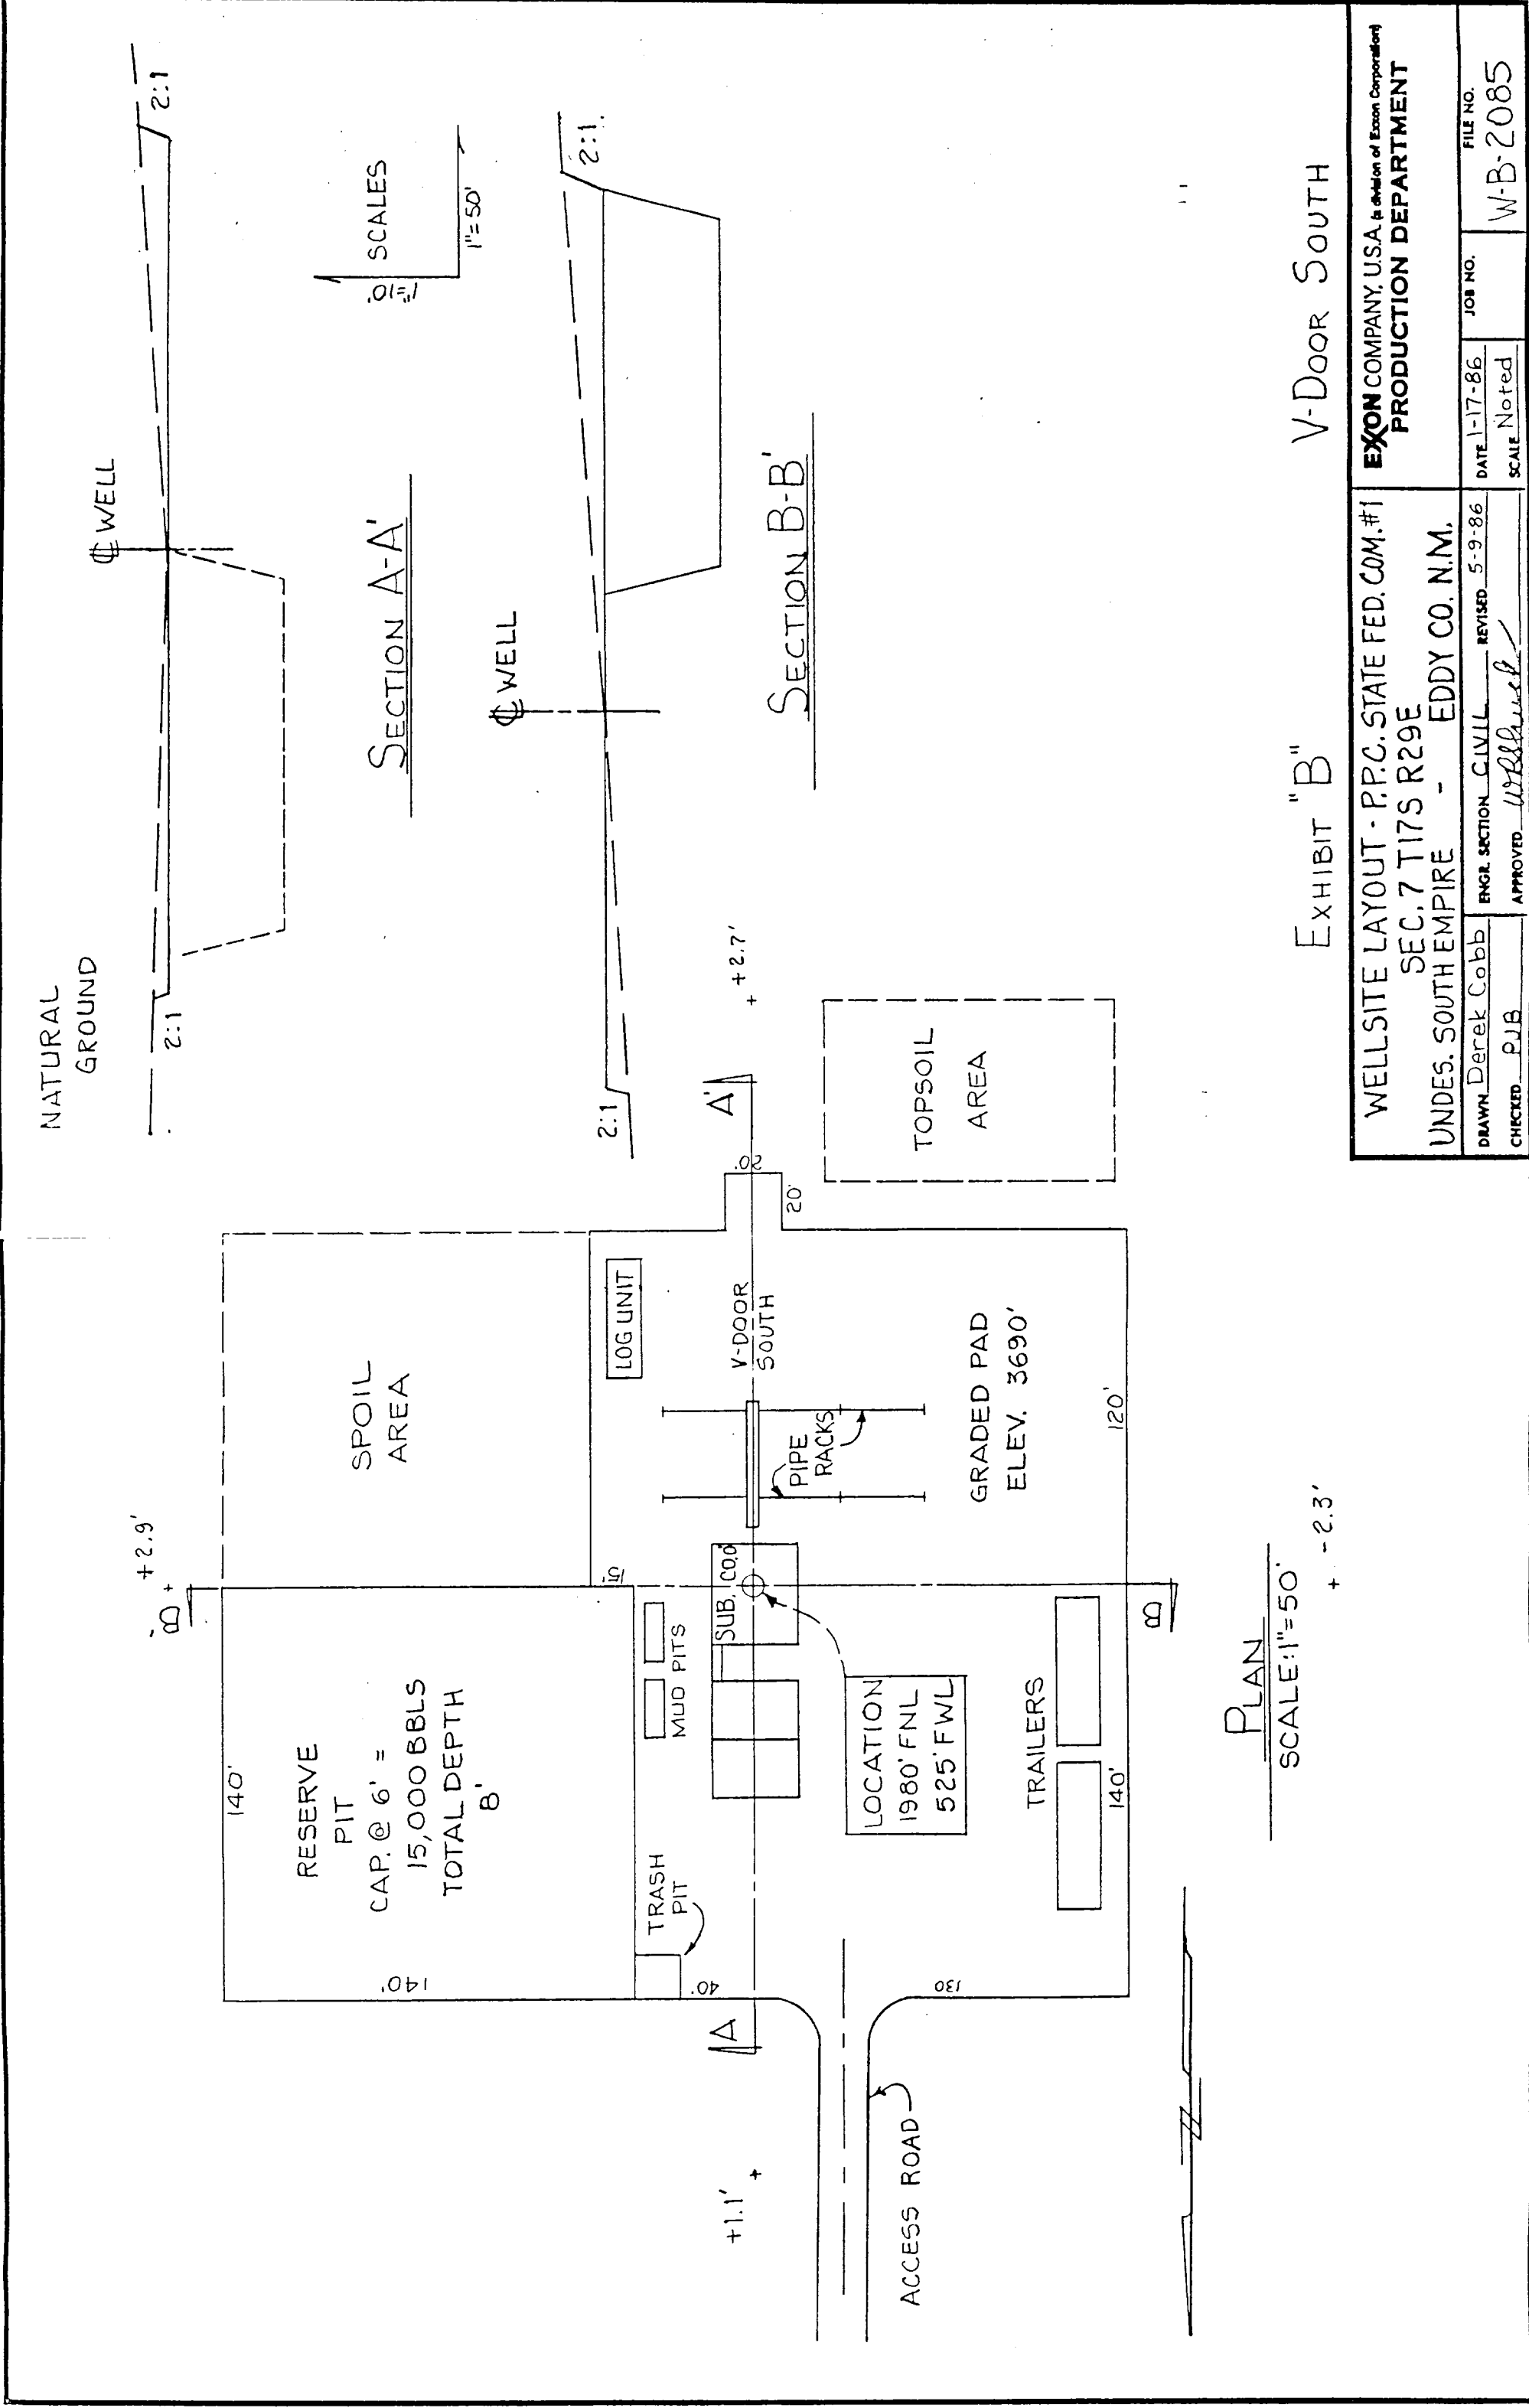

PLAN
SCALE: 1"=50'
+ -2.3'

EXHIBIT "B" V-Door South

WELLSITE LAYOUT - P.P.C. STATE FED. COM.#1			EXXON COMPANY, U.S.A. is a division of Exxon Corporation	
SEC. 7 T17S R29E			PRODUCTION DEPARTMENT	
UNDES. SOUTH EMPIRE - EDDY CO. N.M.			DATE 1-17-86	FILE NO. W-B-2085
DRAWN Derek Cobb			JOE NO.	
CHECKED RJB			SCALE Noted	
ENGR. SECTION CIVIL			REVISD 5-9-86	
APPROVED <i>William</i>				