

devon

OPERATING CORPORATION
20 North Broadway, Suite 1800
Oklahoma City, Oklahoma 73102-8260
Telephone: 405/235-3611
Fax: 405/662-4590

WELLBORE SCHEMATIC


WELL: H.E. West "B" No. 38

LOCATION: 2085' FNL & 1980' FWL

10-175-31E

Eddy Co., N.M.

Proposed

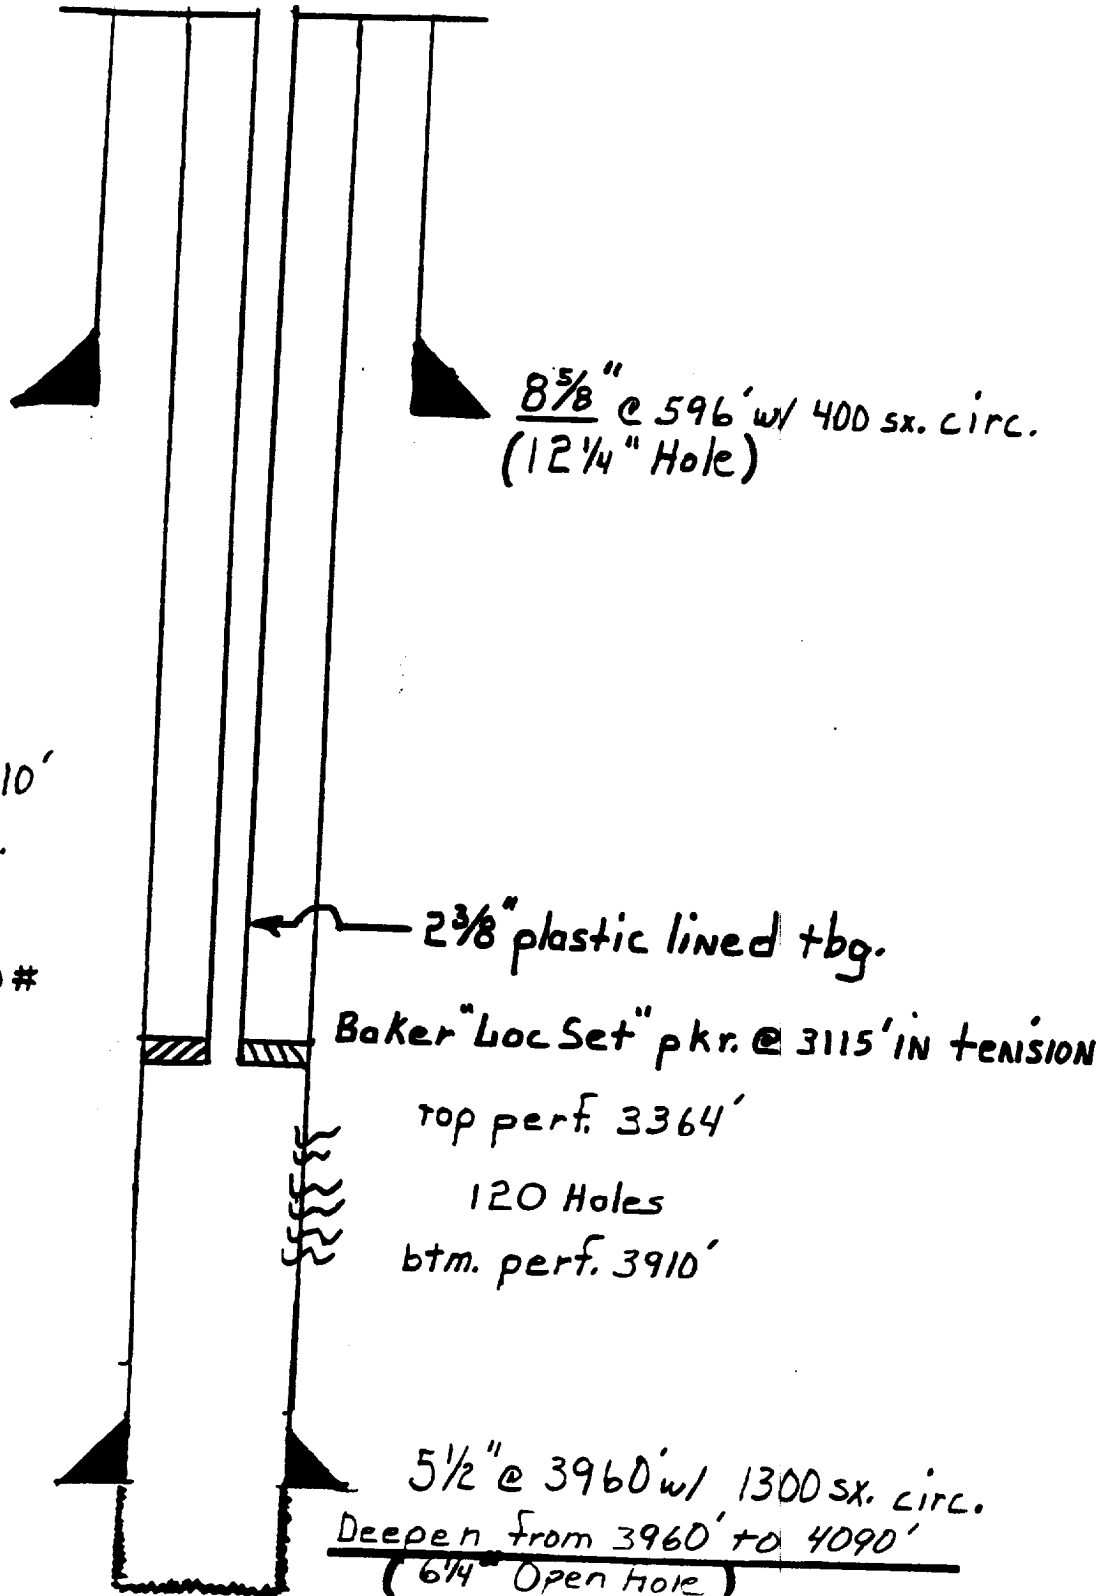

Treatments: 3364-3910'

Acidized w/ 7000 gals.
15% NEFE HCl.

Frac'd w/ 20,000 T-3
gelled water w/ 5800 #
20-40 sand.

PBTD 3937'

T.D. 3960' (7⁷/₈" hole)