

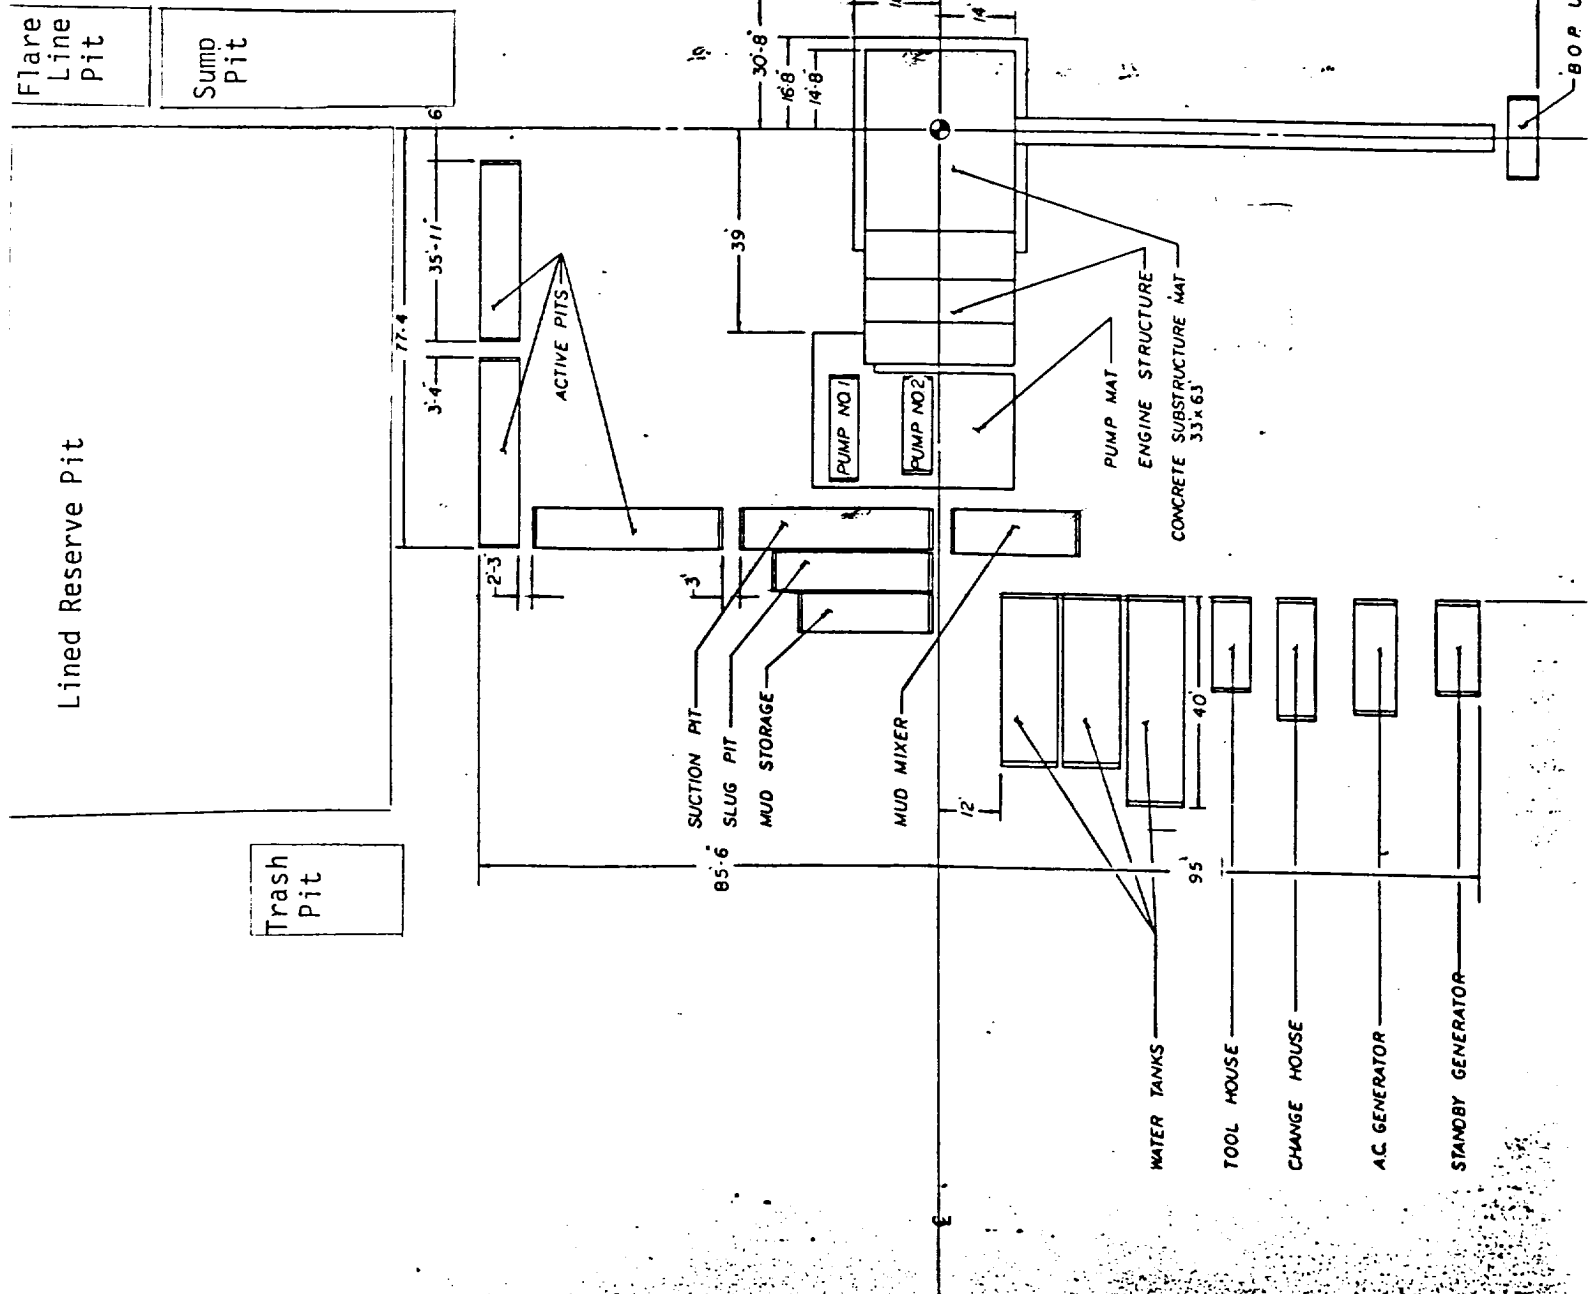


EXHIBIT C

Reserve pits will be to the east
 V-Door will be to the south
 Road will come into location on the