


SECTION 33, TOWNSHIP 17 SOUTH, RANGE 29 EAST, N.M.P.M.,
EDDY COUNTY, NEW MEXICO.

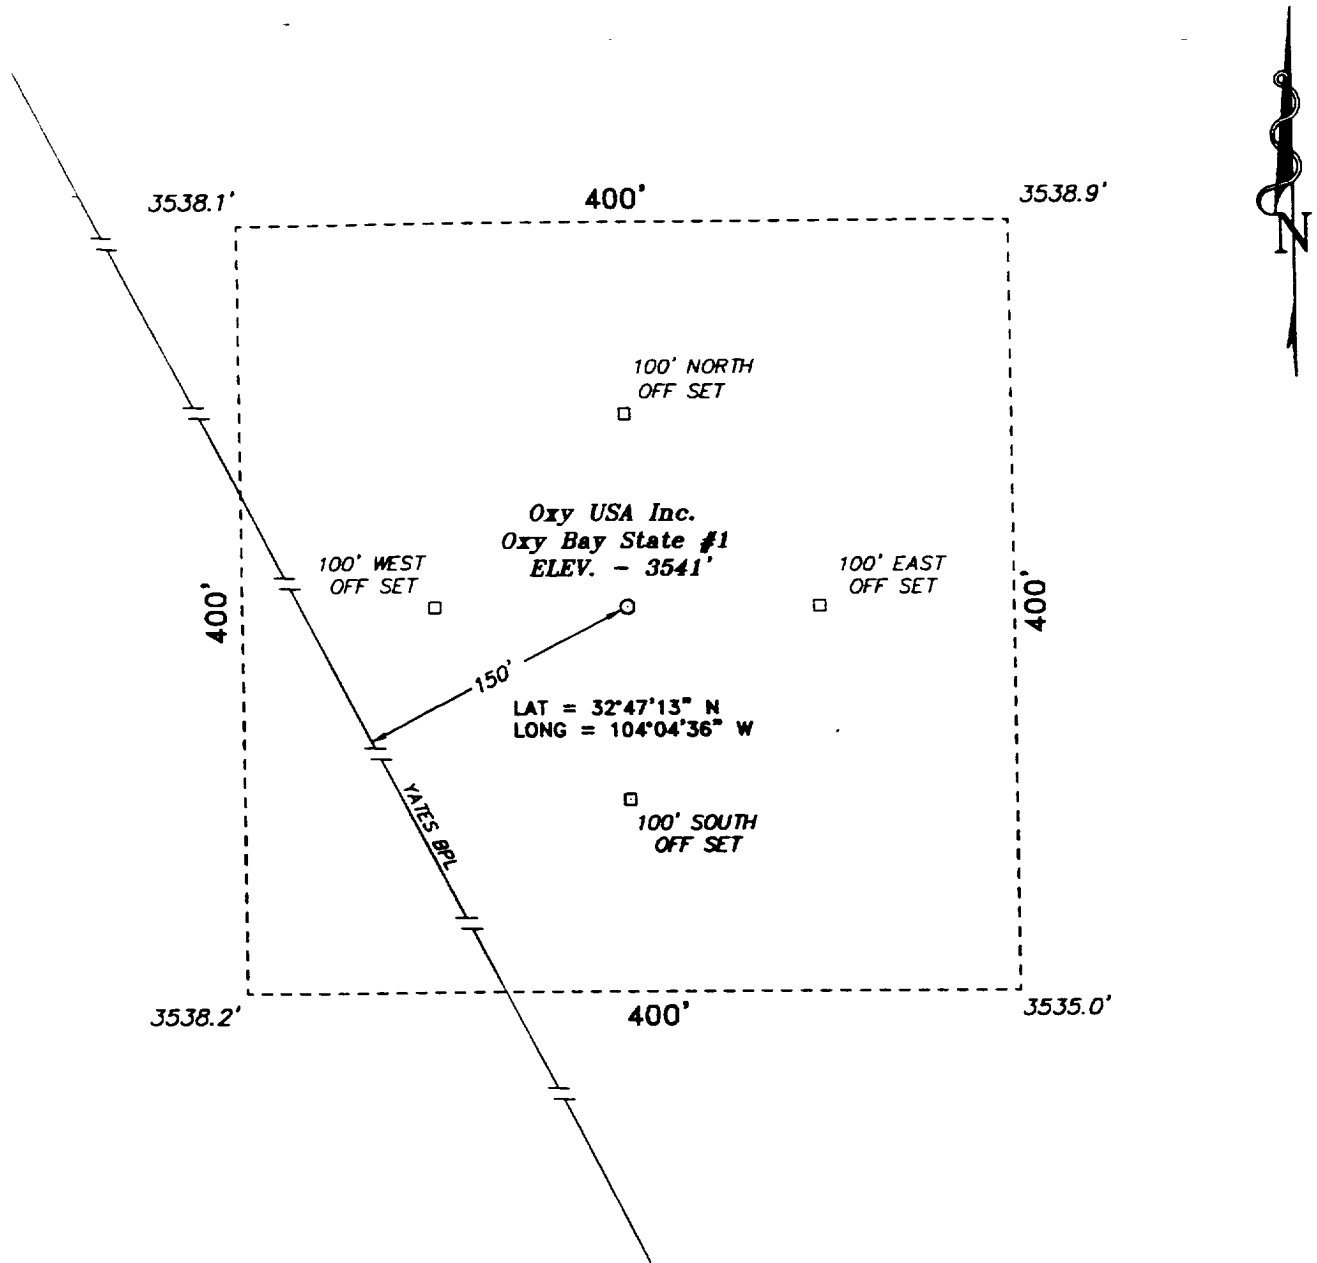

100 0 100 200 FEET
SCALE: 1" = 100'

Oxy USA Inc.

REF: Oxy Bay State No. 1 / Well Pad Topo

THE OXY BAY STATE No. 1 LOCATED 1170' FROM THE
SOUTH LINE AND 1650' FROM THE EAST LINE OF
SECTION 33, TOWNSHIP 17 SOUTH, RANGE 29 EAST,
N.M.P.M., EDDY COUNTY, NEW MEXICO.

BASIN SURVEYS P.O. BOX 1786-HOBBS, NEW MEXICO

W.O. Number: 8163 Drawn By: K. GOAD

Date: 05-10-99 Disk: KJG #120 - 8163A.DWG

Survey Date: 05-10-99

Sheet 1 of 1 Sheets