



SECTION 33, TOWNSHIP 17 SOUTH, RANGE 29 EAST, N.M.P.M.,
EDDY COUNTY, NEW MEXICO.

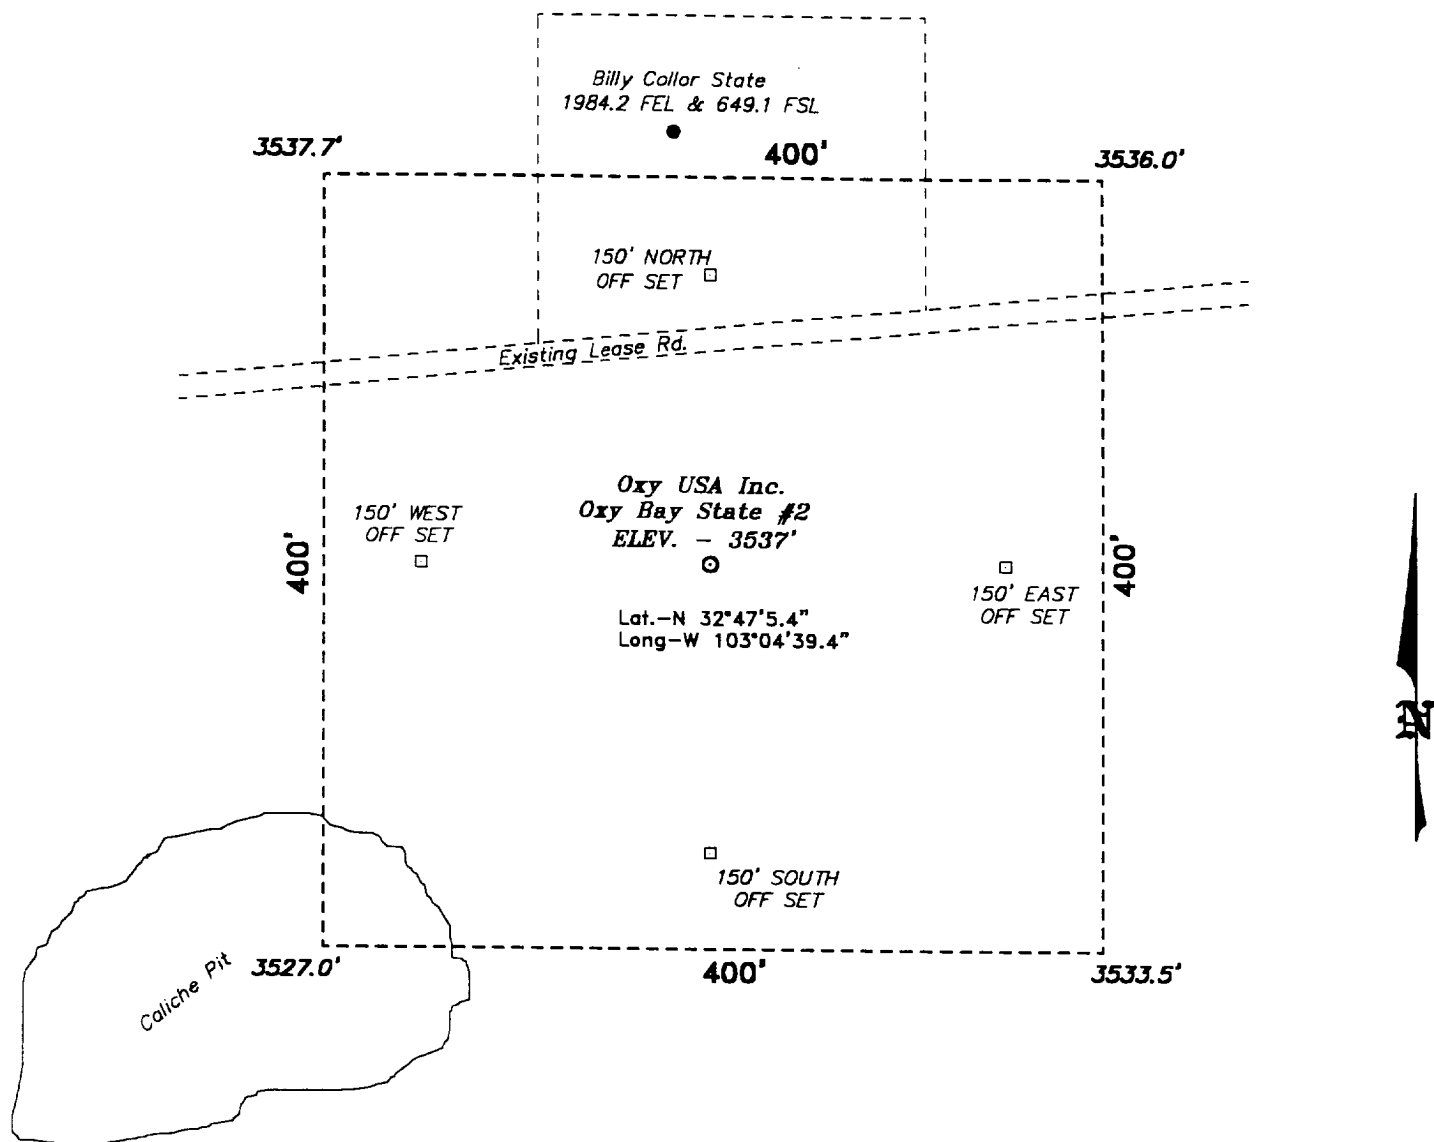

Directions to Location:

FROM THE US HWY 82 AND CO. RD. 210 JUNCTION,
GO SOUTH ON CO. RD. 210 APPROX. 2 MILES TO A
CAL. LEASE ROAD; THENCE EAST APPROX. 800.0
FEET TO THE PROPOSED WELL LOCATION.

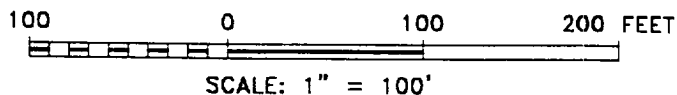

Oxy USA Inc.

REF: Oxy Bay State No. 2 / Well Pad Topo

THE OXY BAY STATE No. 2 LOCATED 440' FROM
THE SOUTH LINE AND 1980' FROM THE EAST LINE OF
SECTION 33, TOWNSHIP 17 SOUTH, RANGE 29 EAST,
N.M.P.M., EDDY COUNTY, NEW MEXICO.

BASIN SURVEYS P.O. BOX 1786 - HOBBS, NEW MEXICO

W.O. Number: 0002 Drawn By: **K. GOAD**

Date: 01-05-2000 Disk: KJG #122 - 0002A.DWG

Survey Date: 01-04-2000

Sheet 1 of 1 Sheets