


BLOW OUT PREVENTER AND CHOKE MANIFOLD

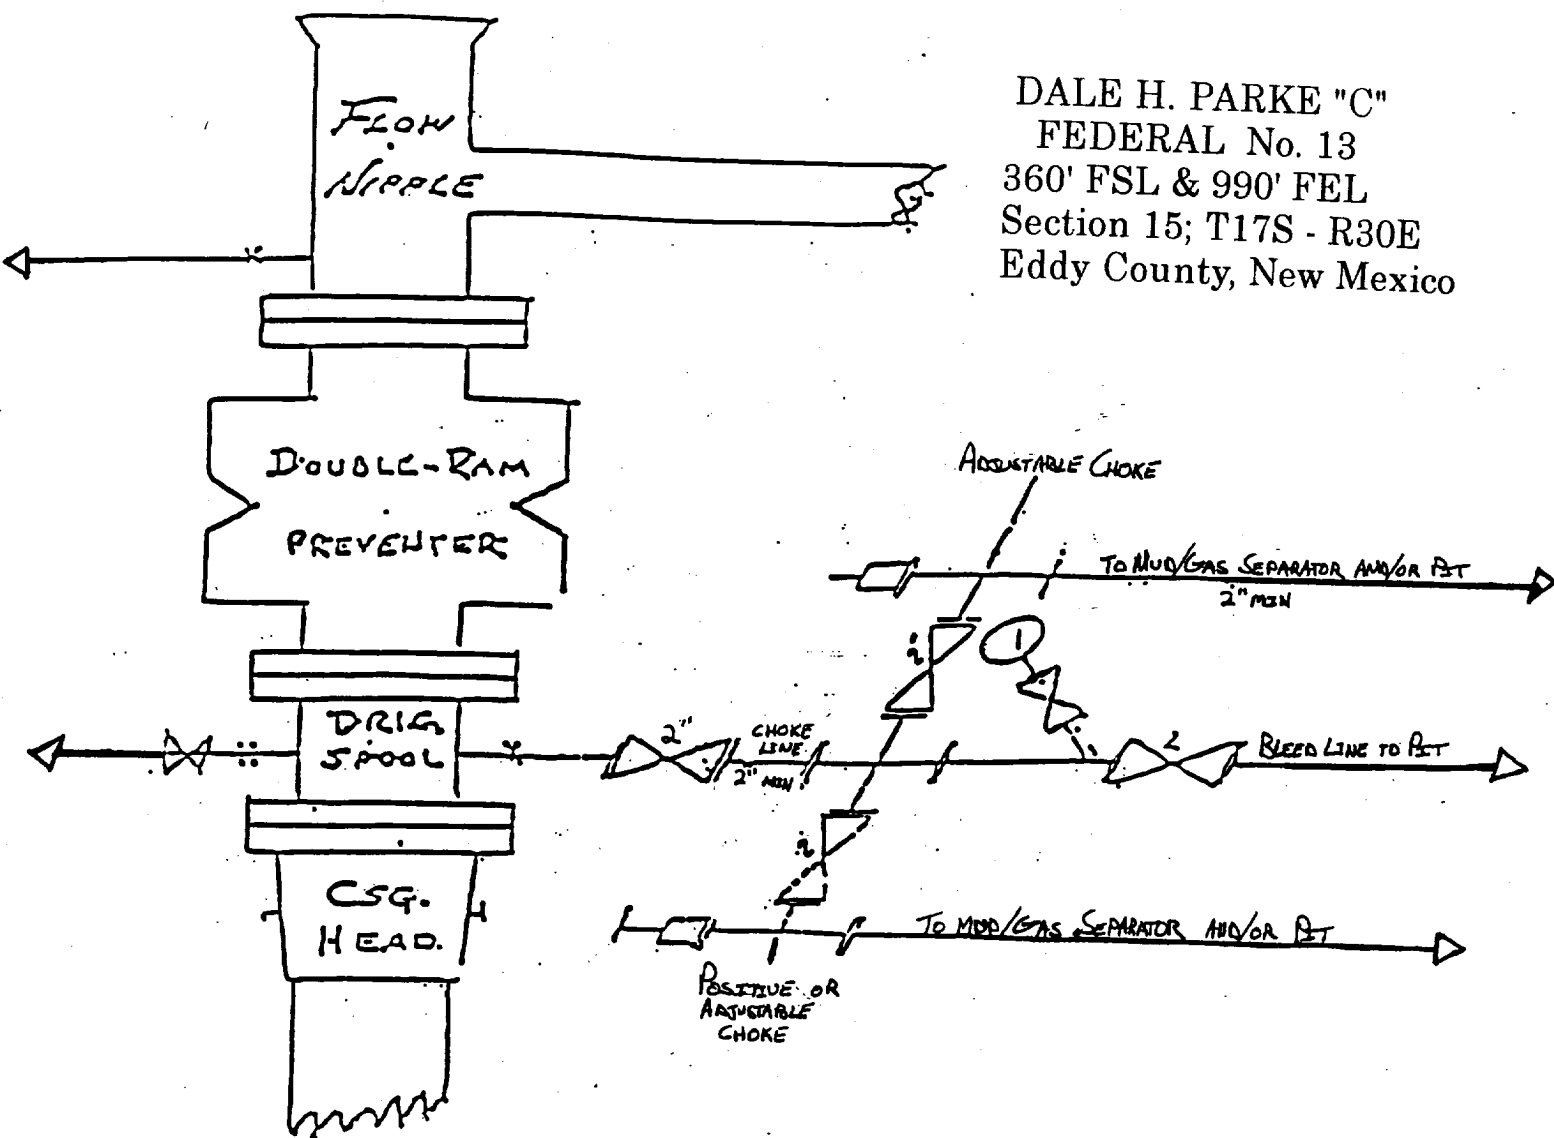

DALE H. PARKE "C"
FEDERAL No. 13
360' FSL & 990' FEL
Section 15; T17S - R30E
Eddy County, New Mexico

10"/900 Cameron SS Space Saver
3000# Working Pressure
3000# Working Pressure Choke Manifold.

PREMIER OIL & GAS INC.