


North

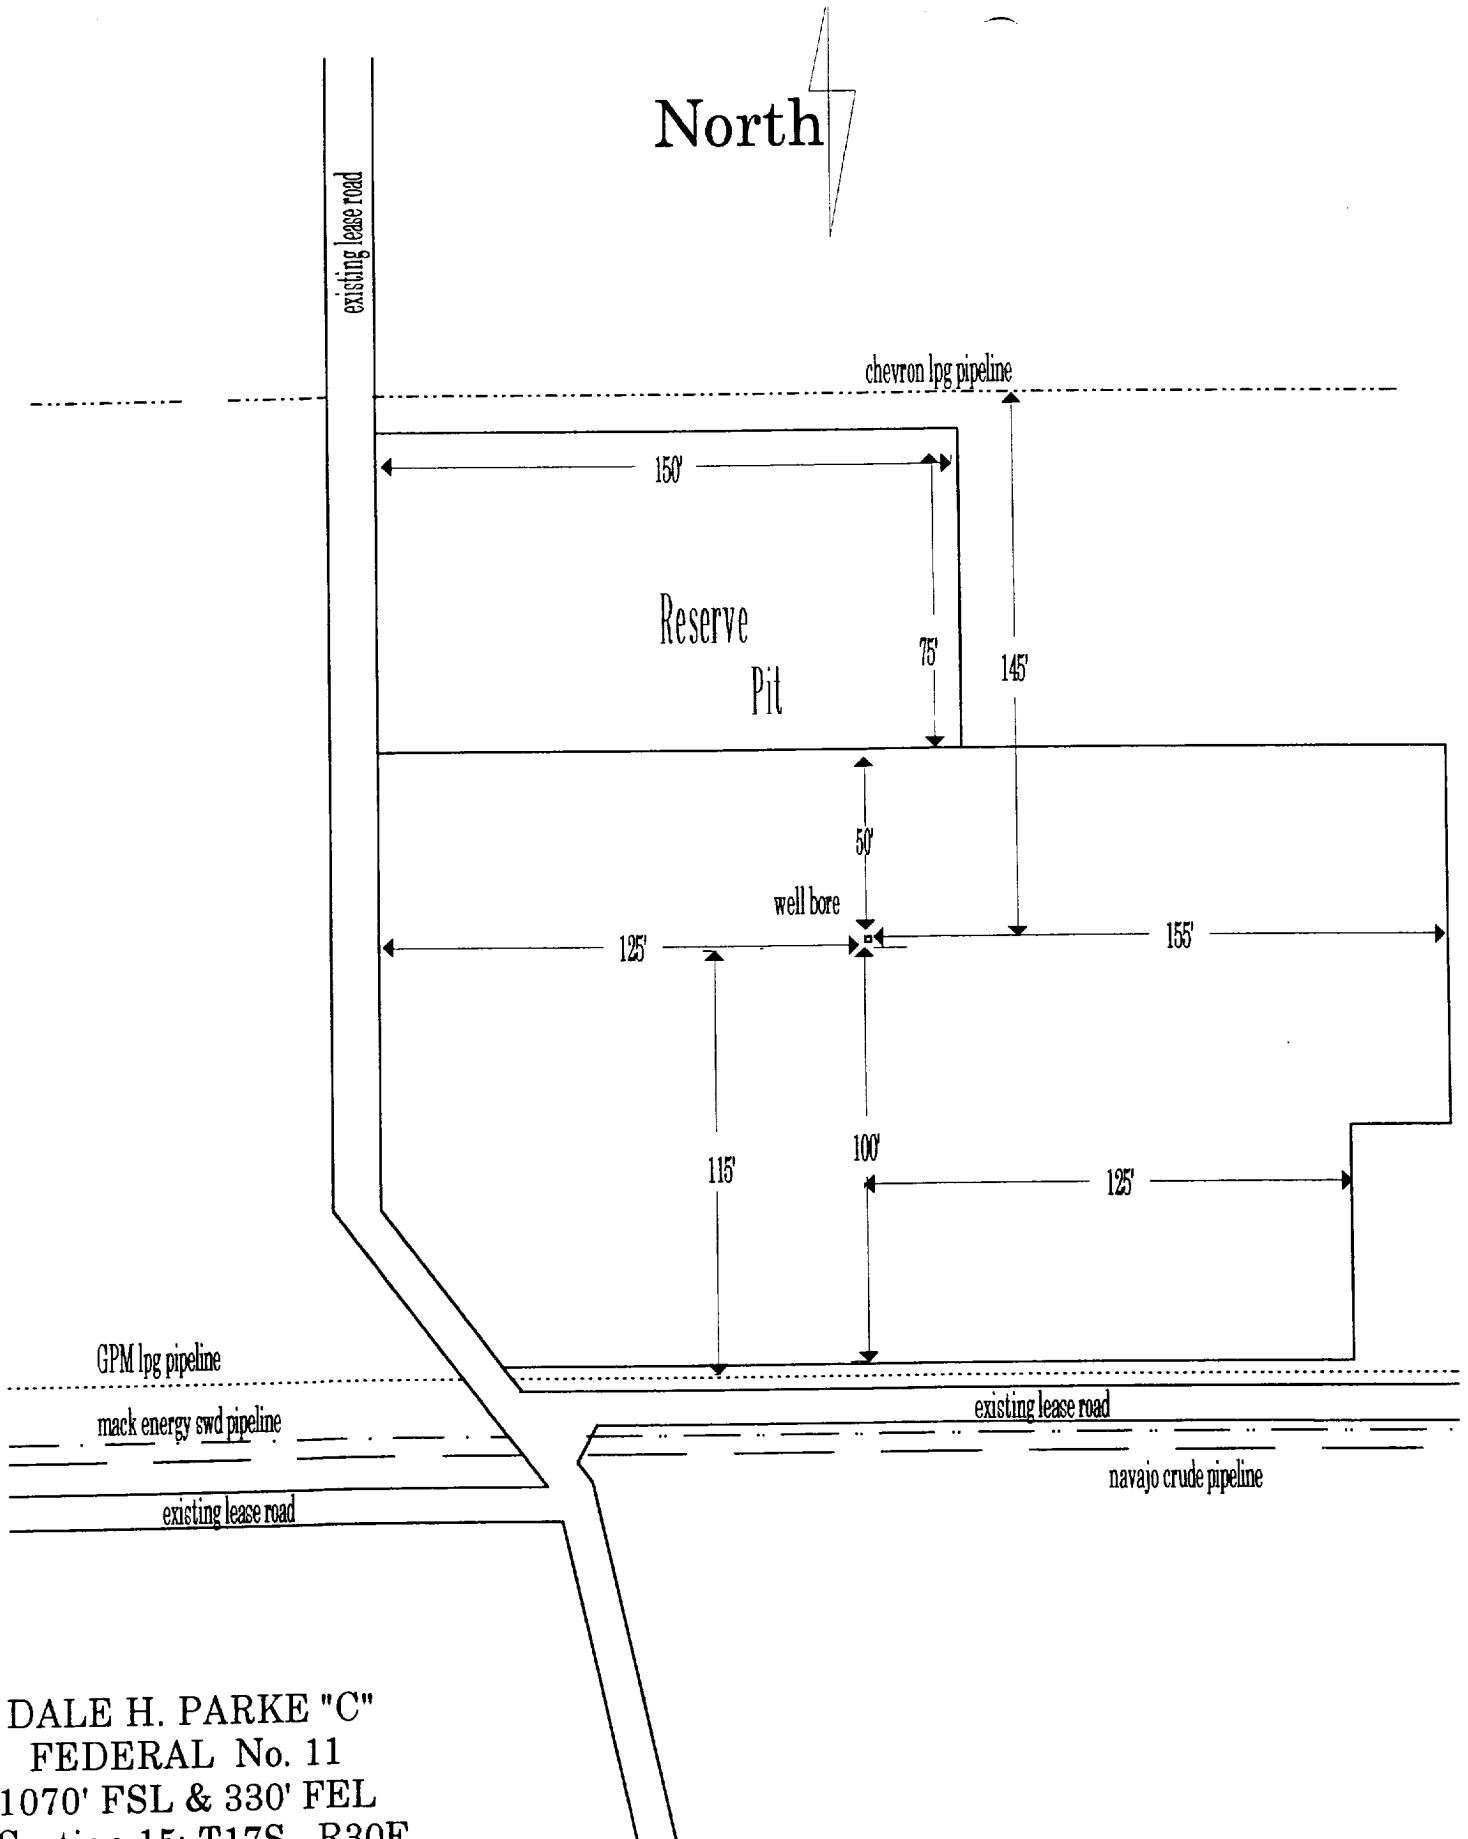

DALE H. PARKE "C"
FEDERAL No. 11
1070' FSL & 330' FEL
Section 15; T17S - R30E
Eddy County, New Mexico

Exhibit Four